






ALL REVISE, RISK, SPECIFICATIONS, COMPARED FILES, FIELD DATA, NOTES AND OTHER DOCUMENTS AND INSTRUMENTS OF SERVICE SHALL REMAIN THE PROPERTY OF THE DESIGN PROFESSIONAL. THE DESIGN PROFESSIONAL SHALL DENY ALL COMPANY AND CHARTERED MEMBERS, INCLUDING THE COPYRIGHT HOLDERS, USE OF THESE DOCUMENTS FOR ANY PURPOSE OR PROJECT OTHER THAN THE PROJECT WHICH IS SUBJECT OF THE AGREEMENT IS HEREBY.

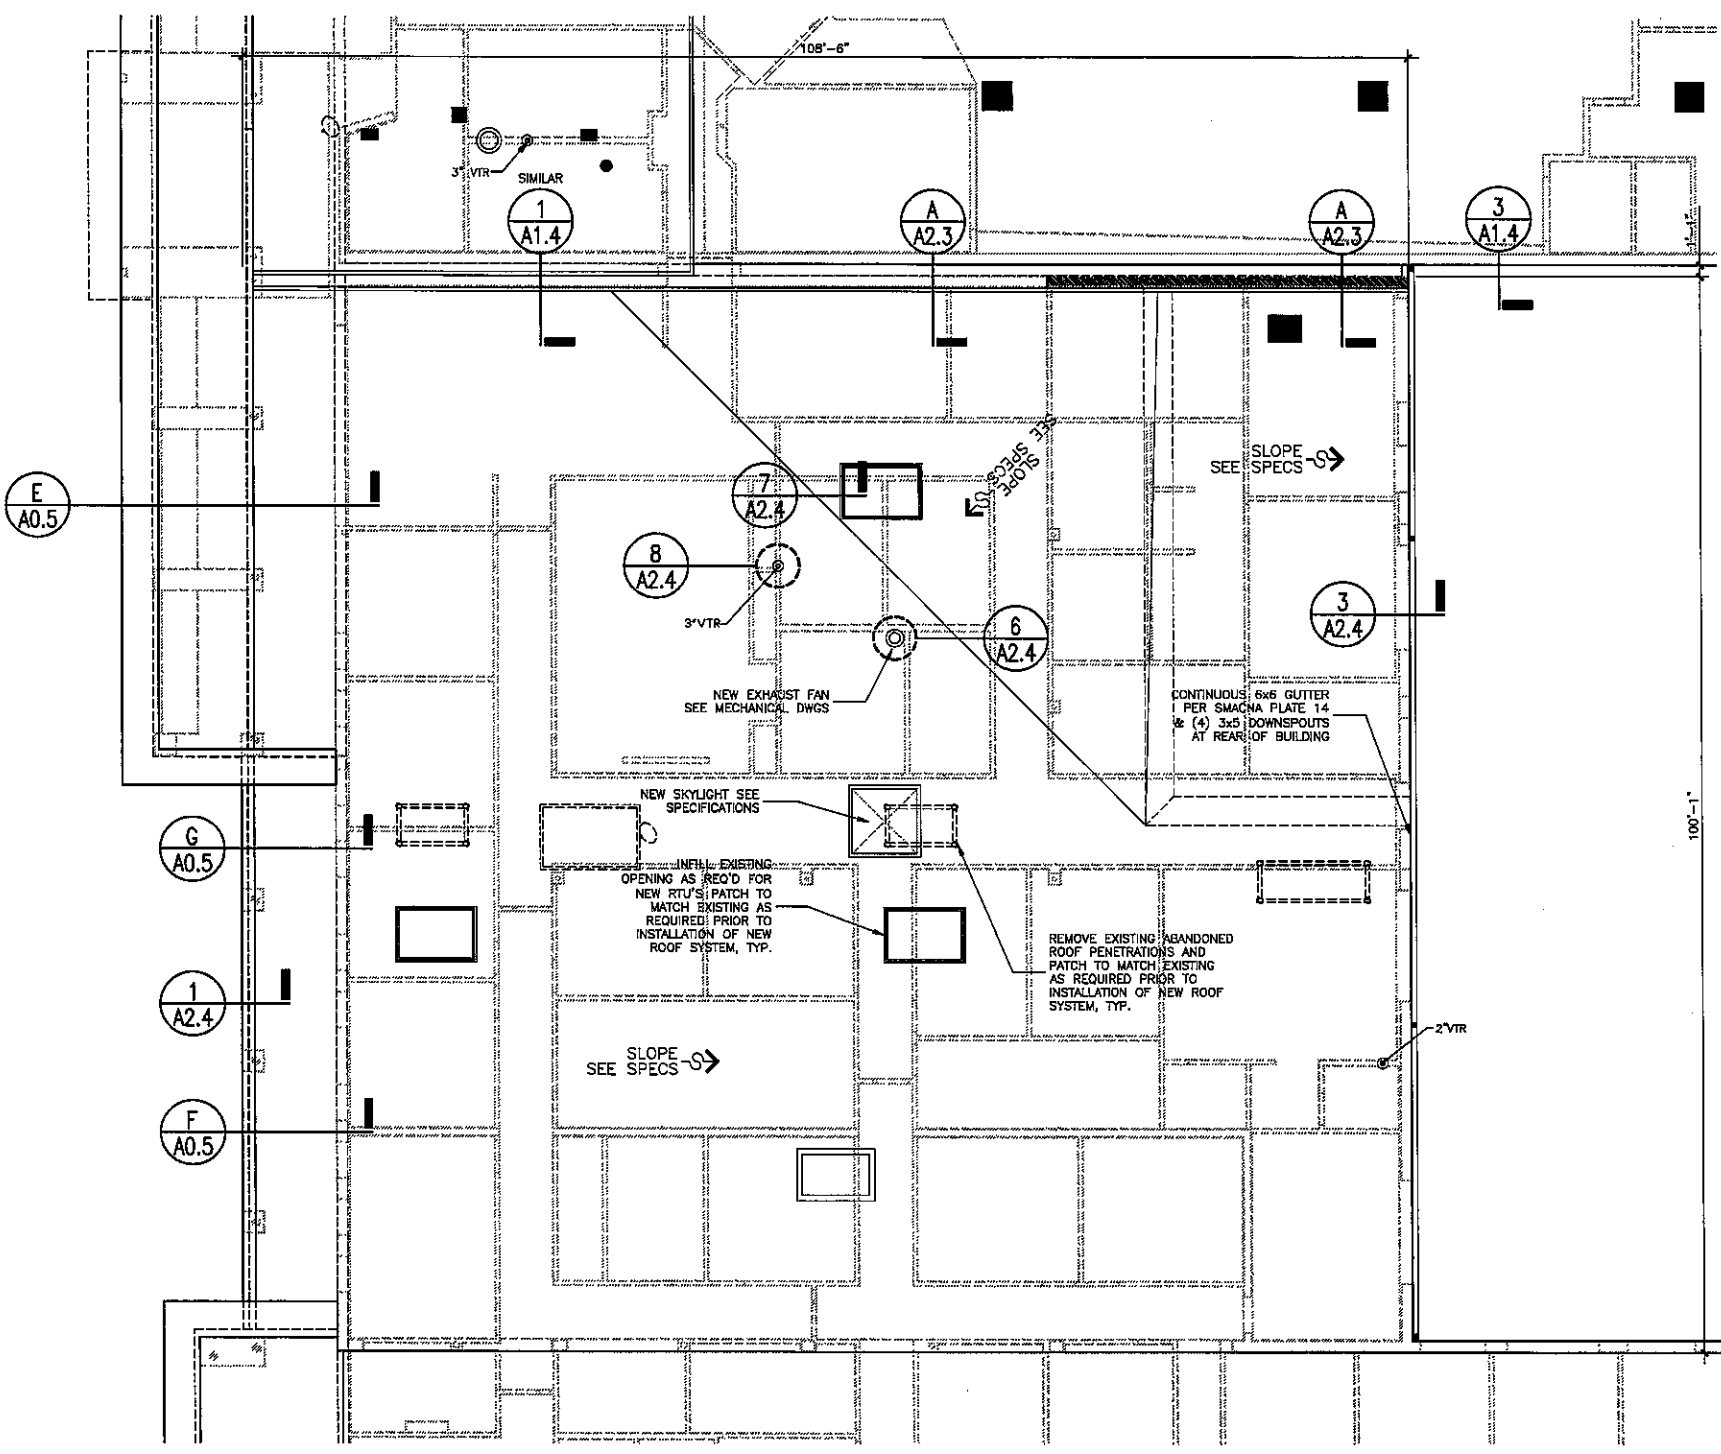

**NEW ROOF PLAN**  
SCALE: 1/8"=1'-0"

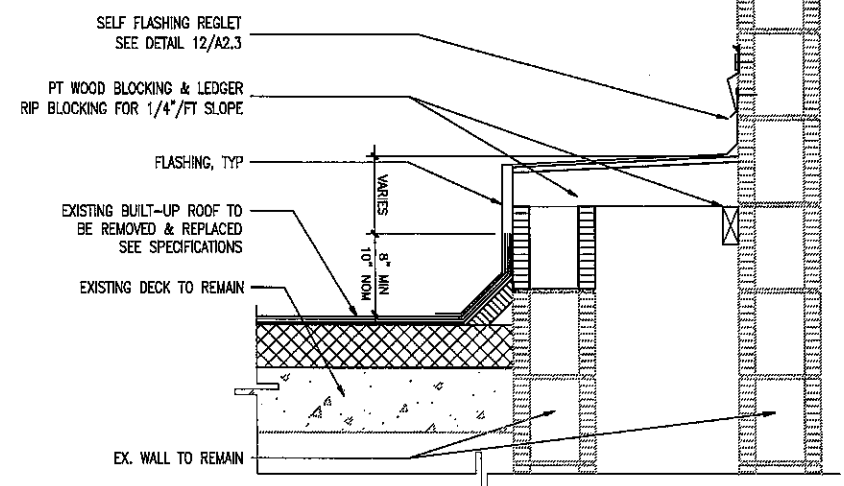


**PARAPET FLASHING**  
SCALE: 1 1/2"=1'-0"

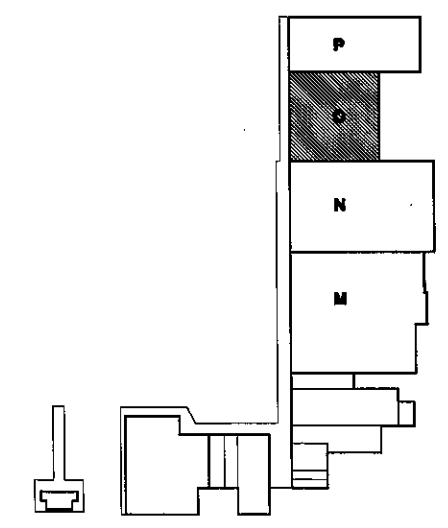

**KEY PLAN**

**SKINNER VIGNOLA McLEAN, INC.**  
ARCHITECTS & PLANNERS  
1628 N. W. 6th Street  
Gainesville, Florida 32609  
Florida Certificate No. AA3478  
(352) 378-4400  
FAX (352) 377-5378

 

RENOVATIONS FOR THE  
PUTNAM COUNTY  
GOVERNMENTAL COMPLEX  
PALATKA, FL. SYM #00505

DATE: 05/07/07

DRAWN BY: D.A.M.


CHECKED BY: H.J.M.

REVISIONS:


BLDG "O"  
ROOF PLAN

SHEET


**A2.3**

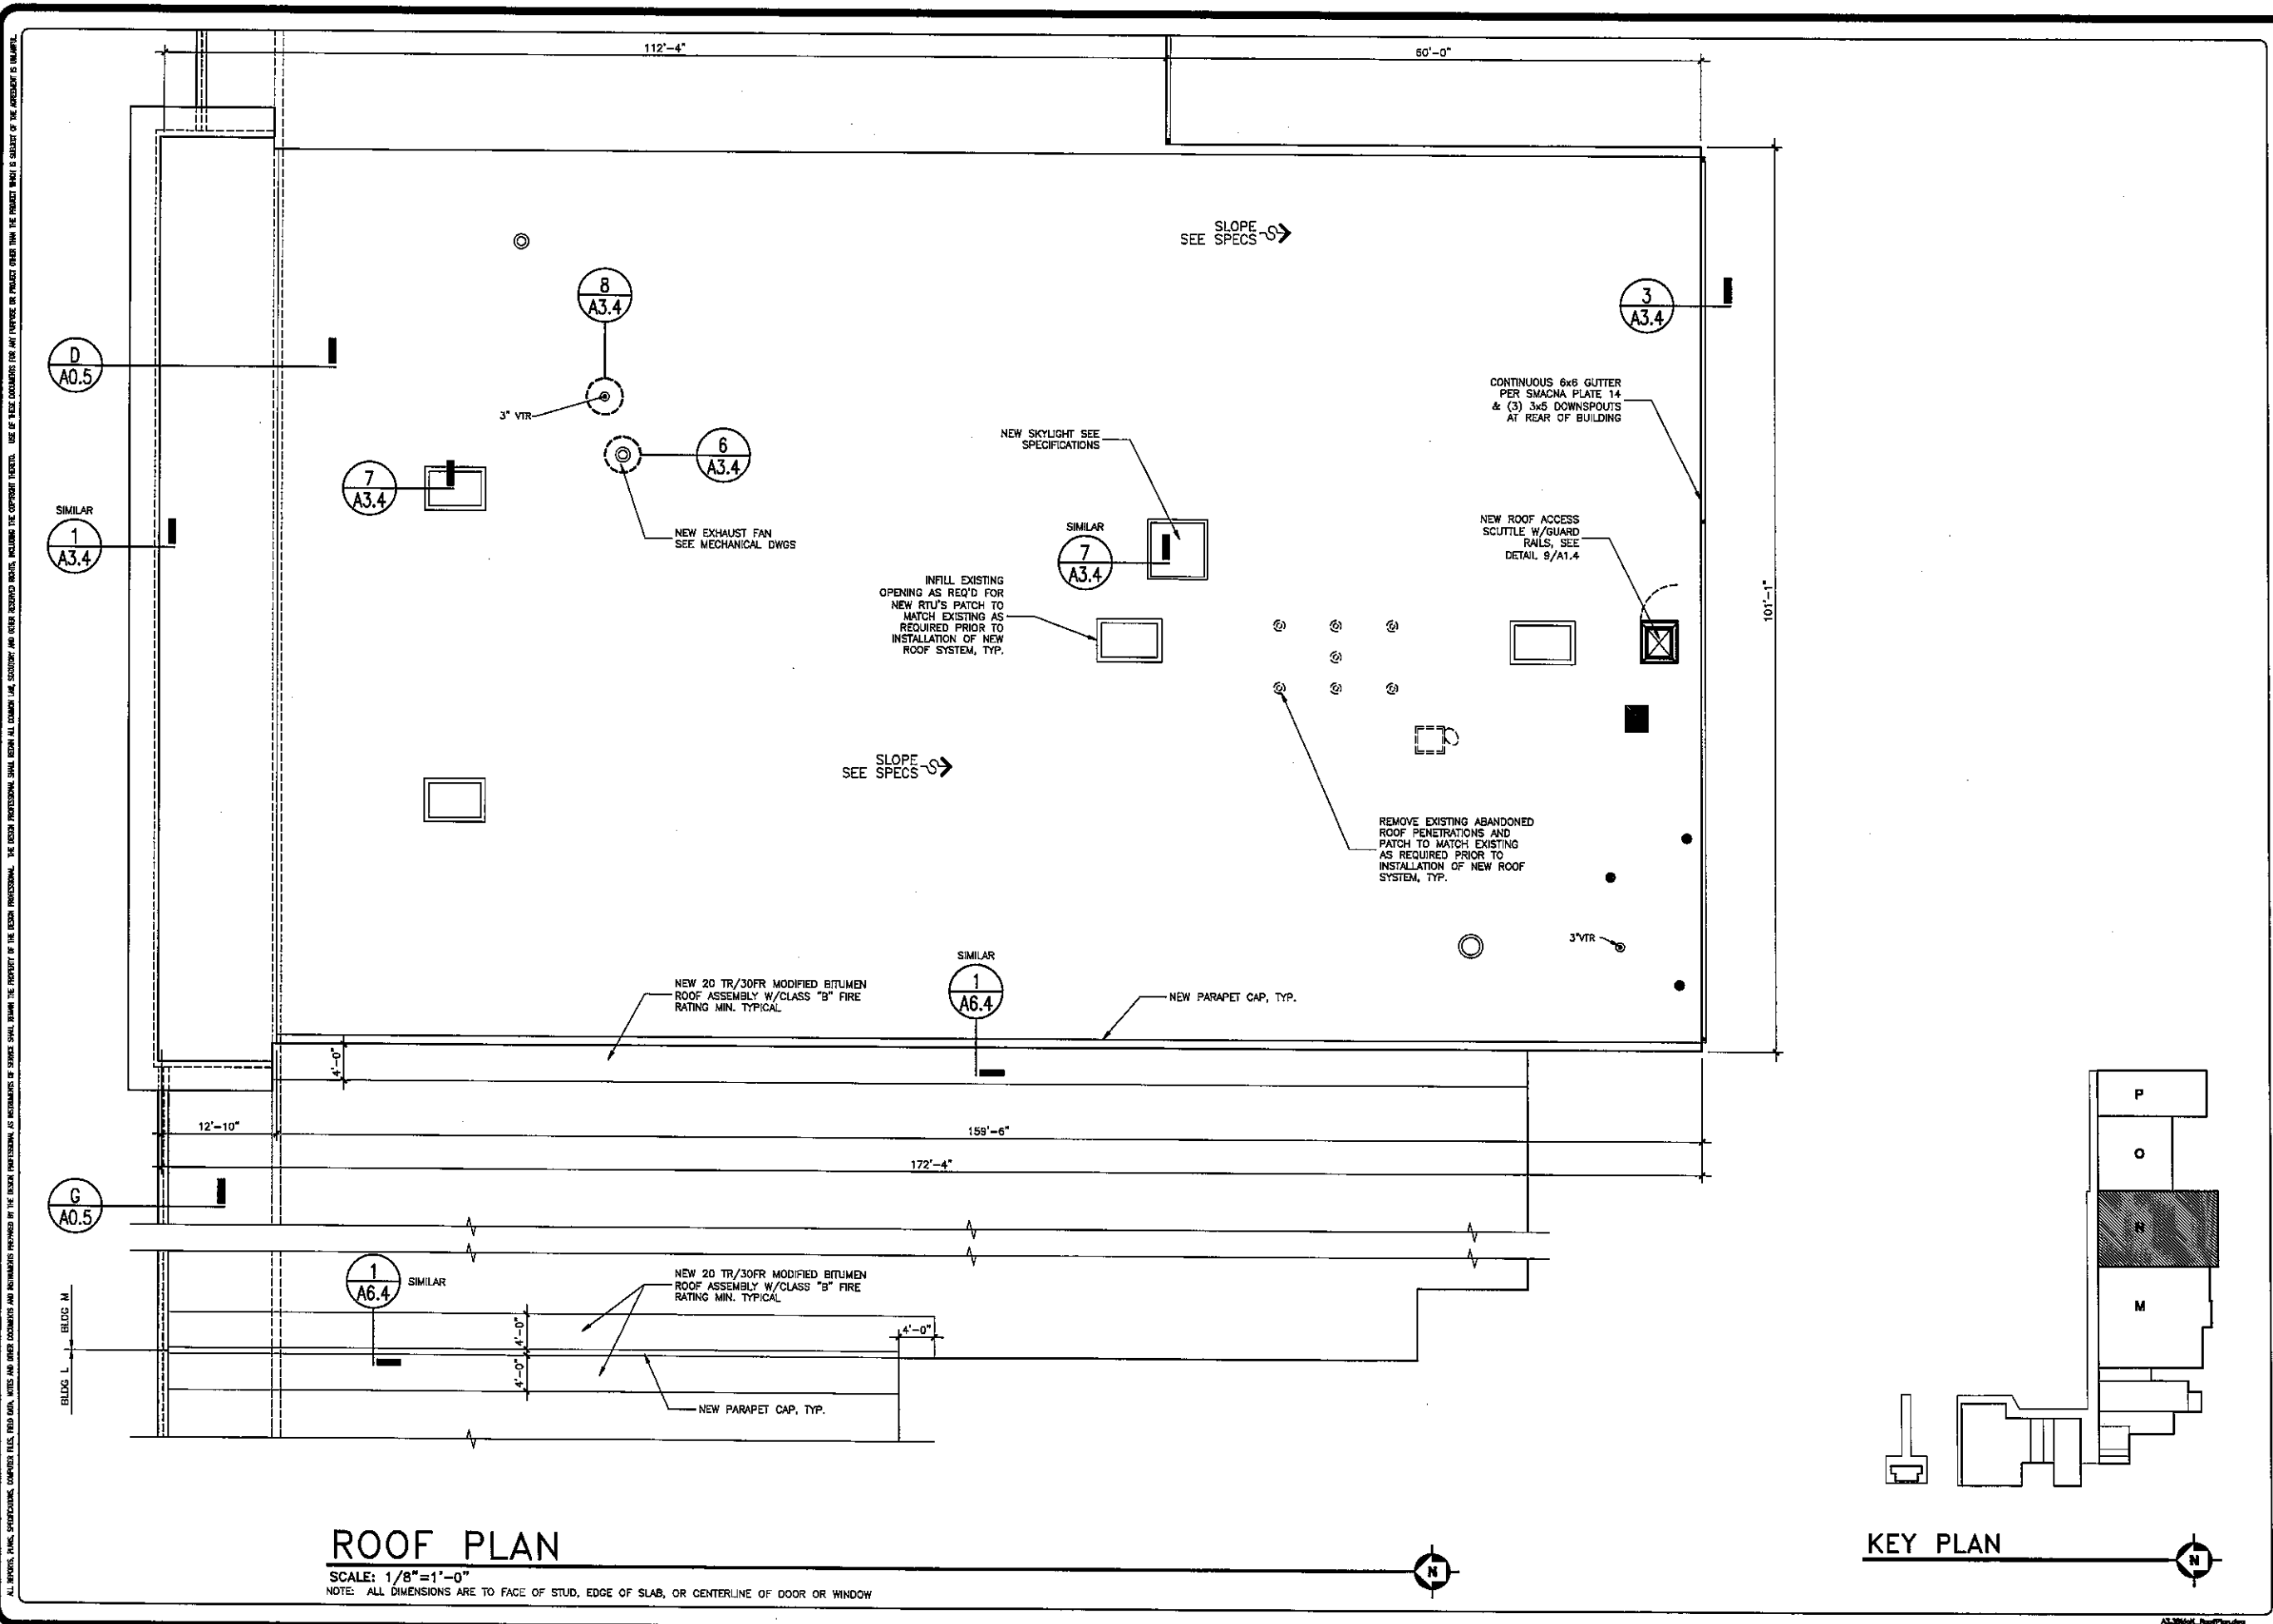

**SKINNER VIGNOLA McLEAN, INC.**  
 ARCHITECTS & PLANNERS  
 1628 N. W. 6th Street  
 Gainesville, Florida 32609  
 Florida Certificate No. AA3478  
 (352) 378-4400  
 FAX (352) 377-5378

**RENOVATIONS FOR THE  
 PUTNAM COUNTY  
 GOVERNMENTAL COMPLEX**  
 PALATKA, FL  
 SYM #00505


DATE: 04/25/07  
 DRAWN BY: D.A.M.  
 CHECKED BY: H.J.M.  
 REVISIONS:  
 REVD 06/07/07 D.A.M.  
 BLDG "N"  
 ROOF PLAN  
 SHEET  
**A3.3**

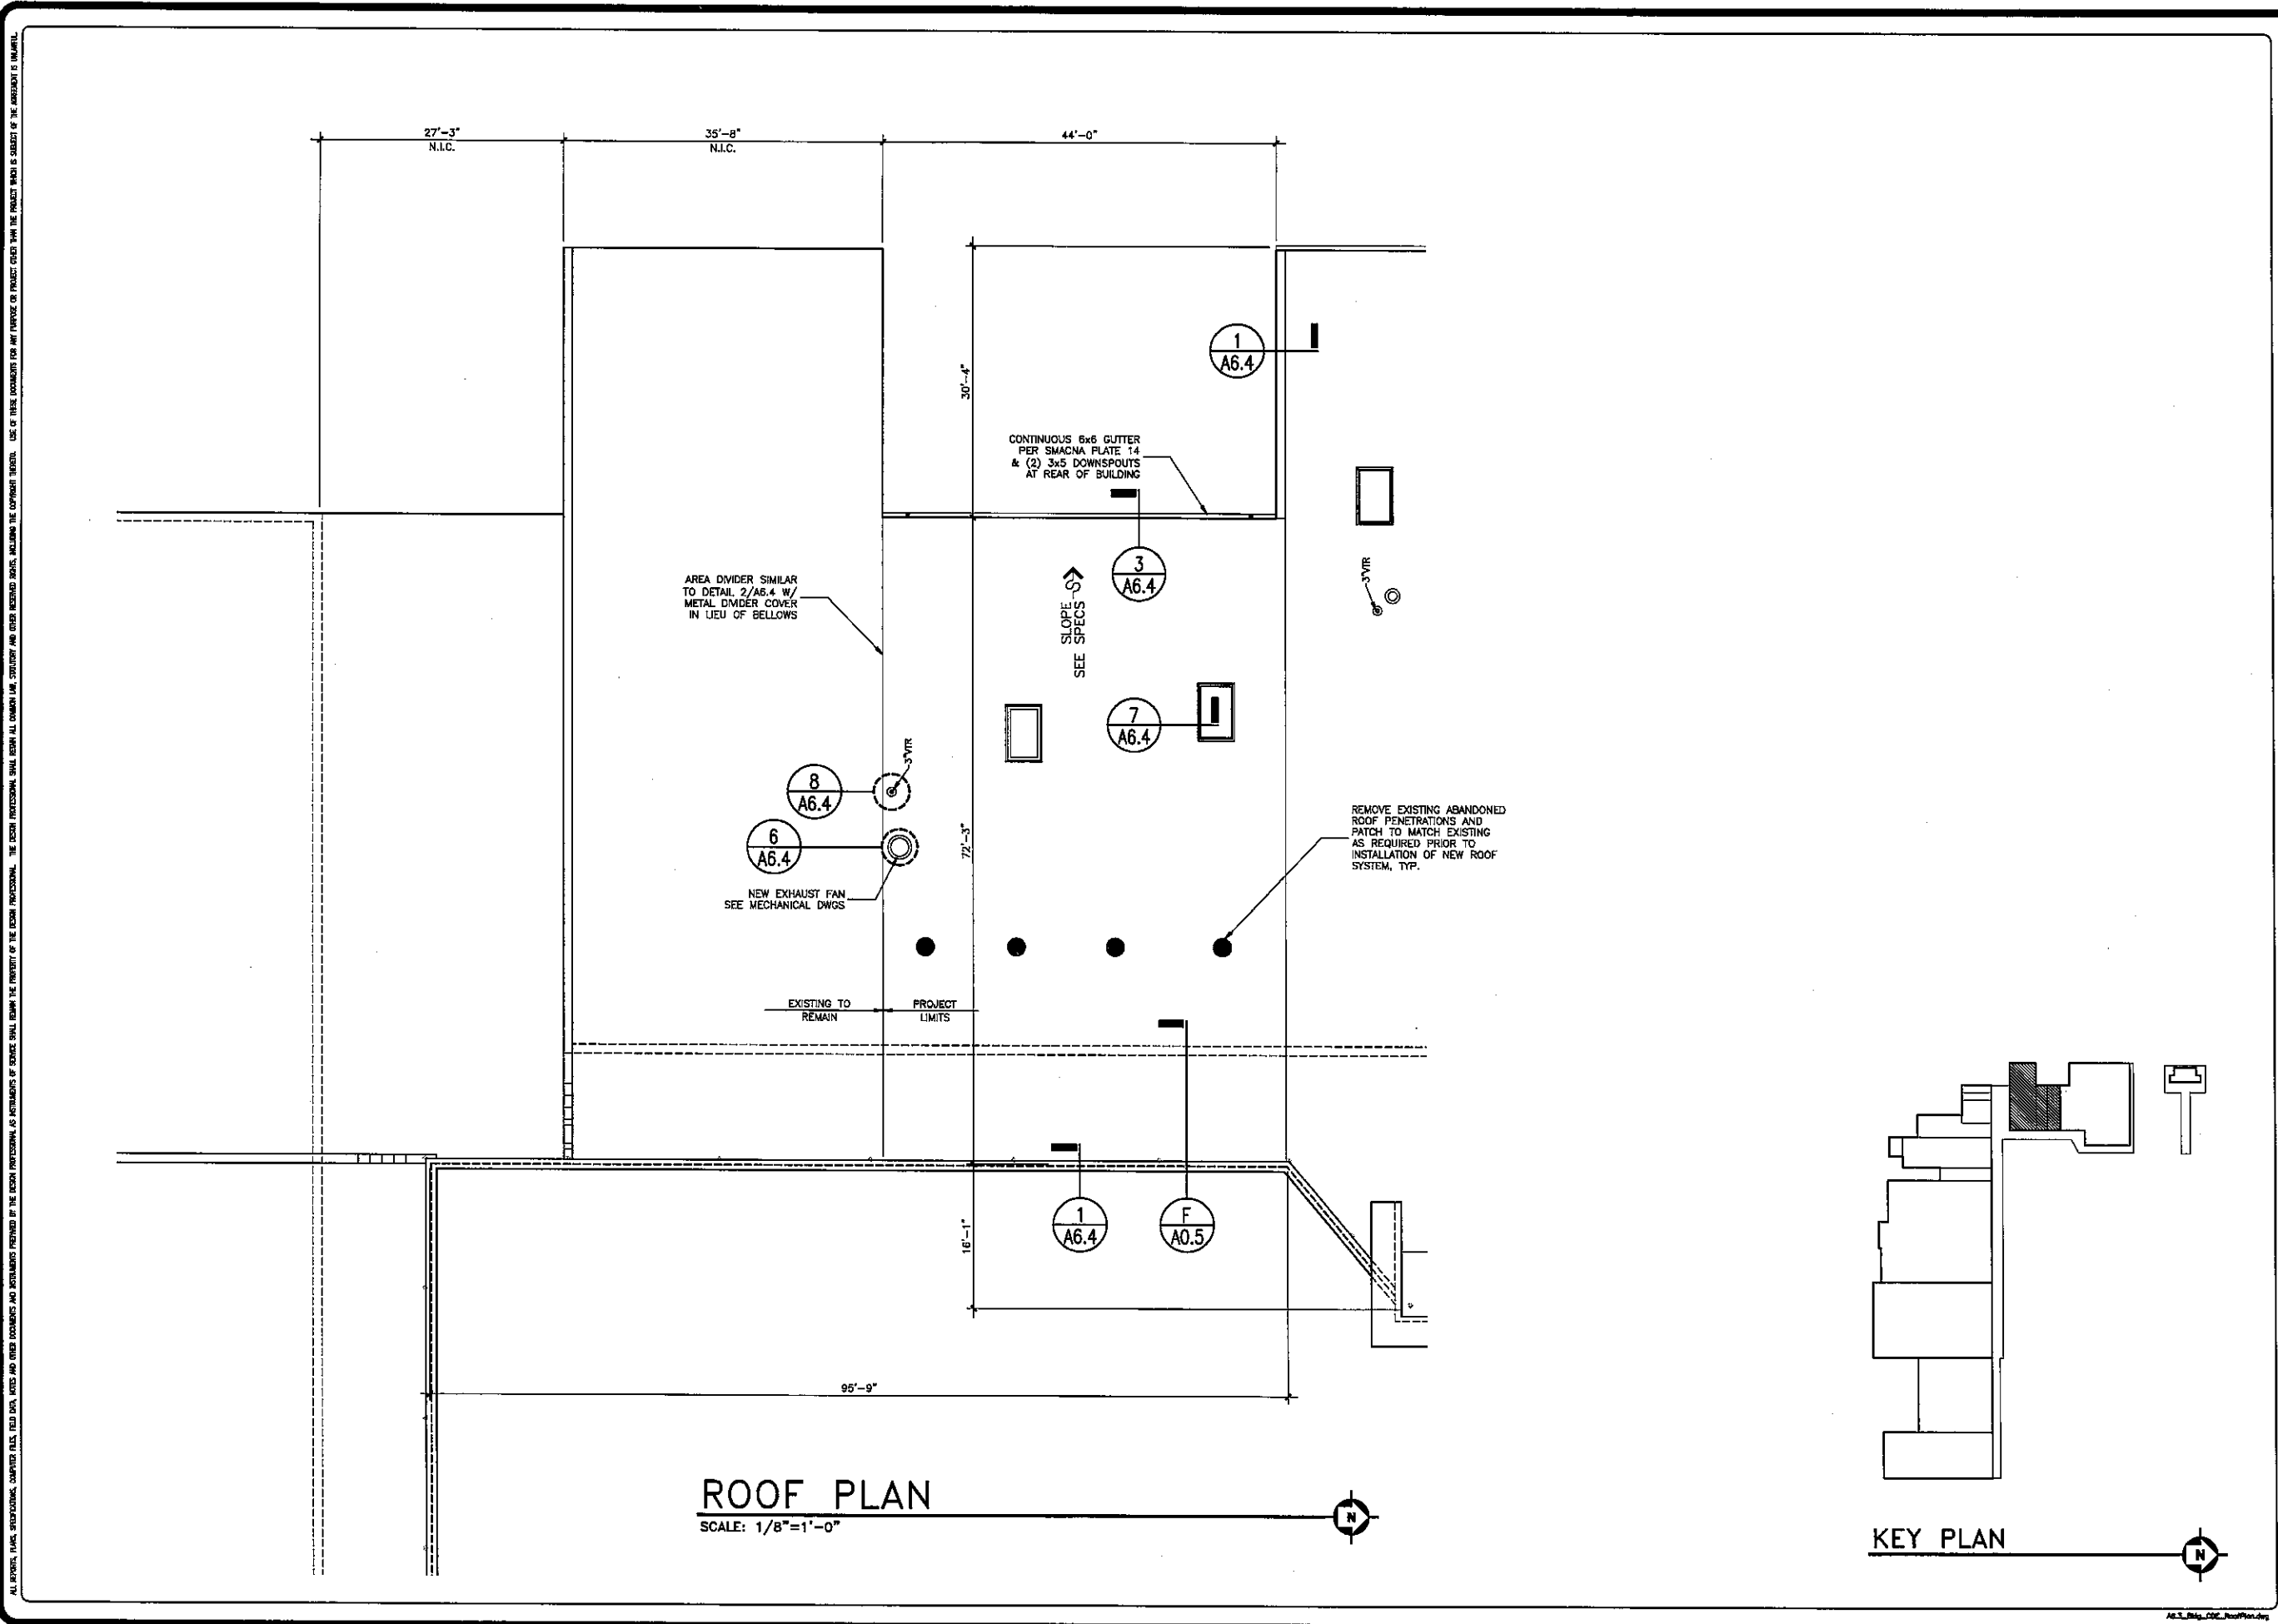

ALL WORK SHALL BE IN ACCORDANCE WITH THE LATEST EDITIONS OF THE INTERNATIONAL BUILDING CODES AND ALL OTHER APPLICABLE CODES AND REGULATIONS. THE DESIGN PROFESSIONAL SHALL BE RESPONSIBLE FOR OBTAINING ALL NECESSARY PERMITS AND APPROVALS FROM THE APPLICABLE AGENCIES. 

**SKINNER VIGNOLA McLEAN, INC.**  
 ARCHITECTS & PLANNERS  
 1628 N. W. 6th Street  
 Gainesville, Florida 32609  
 Florida Certificate No. AA3478  
 (352) 378-4400  
 FAX (352) 377-5378

**RENOVATIONS FOR THE  
 PUTNAM COUNTY  
 GOVERNMENTAL COMPLEX**  
 PALATKA, FL  
 SYM #00505

 


Howard J. McLean, Jr.  
 License #A00014129


DATE:	04/25/07
DRAWN BY:	D.A.M.
CHECKED BY:	H.J.M.
REVISIONS:	
▲	REV'D 05/07/07 D.A.M.
▲	
▲	
▲	

BLDG CDE  
 ROOF PLAN  
 SHEET  
**A6.3**  
 OF

ALL WORKS, PLANS, SPECIFICATIONS, COMPUTER FILES, FIELD DATA, NOTES AND OTHER DOCUMENTS AND INSTRUMENTS FURNISHED BY THE DESIGN PROFESSIONAL AS INSTRUMENTS OF SERVICE SHALL REMAIN THE PROPERTY OF THE DESIGN PROFESSIONAL. THE DESIGN PROFESSIONAL SHALL BE RESPONSIBLE FOR THE PROTECTION, CARE, STORAGE AND OTHER RELATED MATTERS. NO PART OF THESE DOCUMENTS SHALL BE REPRODUCED OR TRANSMITTED IN ANY FORM OR BY ANY MEANS, ELECTRONIC OR MECHANICAL, INCLUDING PHOTOCOPYING, RECORDING, OR BY ANY INFORMATION STORAGE AND RETRIEVAL SYSTEM, WITHOUT THE WRITTEN PERMISSION OF THE DESIGN PROFESSIONAL. USE OF THESE DOCUMENTS FOR ANY PURPOSE OR PROJECT OTHER THAN THAT FOR WHICH THEY WERE PREPARED IS PROHIBITED.

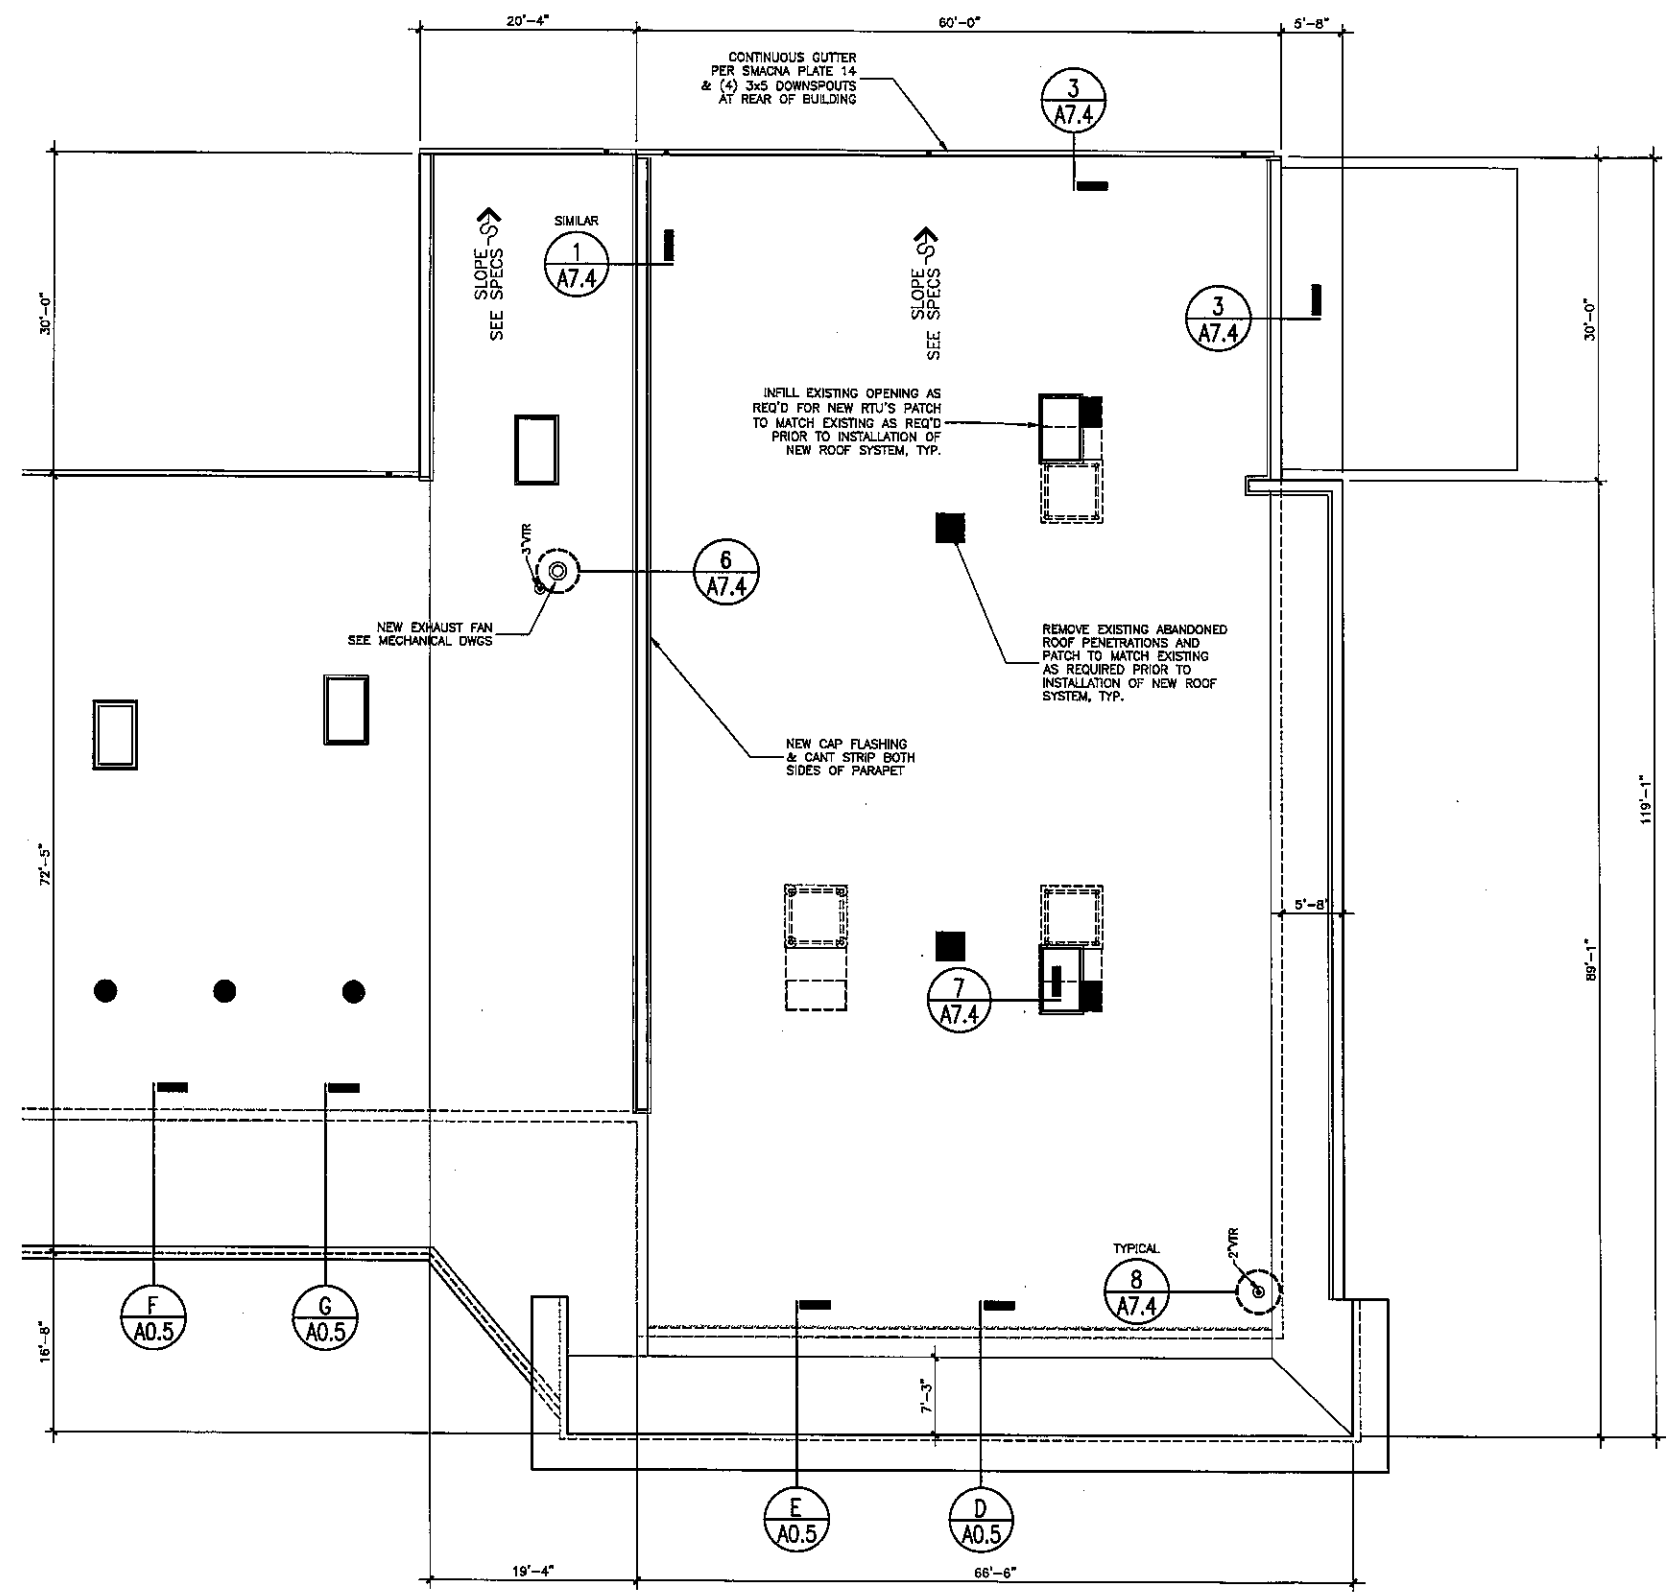

**ROOF PLAN**  
SCALE: 1/8"=1'-0"

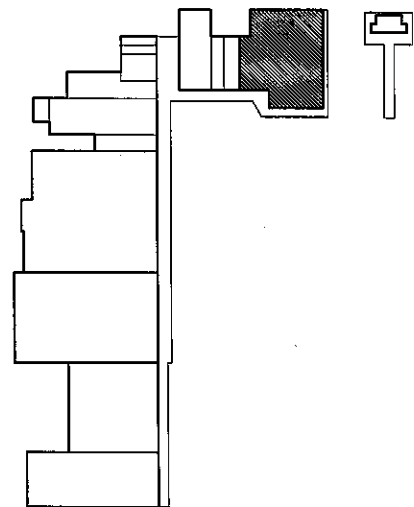

**KEY PLAN**



**SKINNER VIGNOLA McLEAN, INC.**  
ARCHITECTS & PLANNERS  
1628 N. W. 6th Street  
Gainesville, Florida 32609  
Florida Certificate No. AA3478  
(352) 378-4400  
FAX (352) 377-5378

**RENOVATIONS FOR THE  
PUTNAM COUNTY  
GOVERNMENTAL COMPLEX**  
PALATKA, FL  
SYM #00505

DATE: 04/25/07  
DRAWN BY: D.A.M.  
CHECKED BY: H.J.M.  
REVISIONS:  
▲ REV'D 05/07/07 D.A.M.  
▲  
▲  
▲

BLDG "B"  
ROOF PLAN  
SHEET  
**A7.3**  
OF