


1 FLOOR PLAN
SCALE: 1/4"=1'-0"


VERIFY FINISHED FLOOR ELEVATION

LEGEND	
CONC	CONCRETE - SEALED
CS	DAPOR CHANGE STATION
DS	DOWNSPOUT
FE	SURFACE MOUNTED FIRE EXTINGUISHER
GB1	36" GRAB BAR
GB2	42" GRAB BAR
SD-SM	SOAP DISPENSER- SURFACE MOUNTED
SND-DU	SANITARY NAPKIN DISPOSAL DOUBLE UNIT
SND-SM	SANITARY NAPKIN DISPOSAL SURFACE MOUNT
TOW	TOWEL DISPENSER & WASTE RECEPTACLE
TPD-SND	DUAL TOILET PAPER DISPENSER SURFACE MOUNT
WR	MIRROR - 16 X 30
WR HK	TLT MIRROR - 16 X 30
VCT	VINYL COMPOSITION TILE
8" CMU	8" CMU PARTITION SEE STRUCTURAL DRAWINGS FOR LOAD BEARING WALLS
AT	ACCESSIBLE TOILET FIXTURE
FD	FLOOR DRAIN


- NOTES
- MILLWORK TO RECEIVE SAME BASE AS ON ADJACENT WALLS. PROVIDE PLASTIC LAMINATE BASE WHERE NO FINISH BASE IS INDICATED.
 - ALL MILLWORK COMPONENTS AND CLEARANCES SHALL COMPLY WITH LOCAL ACCESSIBILITY CODES.
 - ALL DOORS AND FRAMES TO BE PAINTED HOLLOW METAL 3'-0" x 7'-0" UNLESS NOTED OTHERWISE.
 - TOILET COMPARTMENTS SHALL BE ON BRACED PHENOLIC UNITS WITH STAINLESS STEEL HARDWARE & ACCESSORIES.
 - PROVIDE 2'-0" x 2'-0" CEILING ACCESS PANEL IN SECOND FLOOR CEILING. PANEL LOCATIONS TO BE CO-ORDINATED WITH MECHANICAL EQUIPMENT.
 - ALL INTERIOR WALLS, CEILINGS AND EXPOSED STRUCTURE TO BE PAINTED. PAINT COLOR TO BE EGGSHELL WHITE. SPOXY PT IN TOILETS AND CONCESSIONS. LATEX PT ALL OTHER INTERIOR SPACES.
 - ALL ROOMS (EXCEPT UTILITY) RECEIVE WALL BASE.

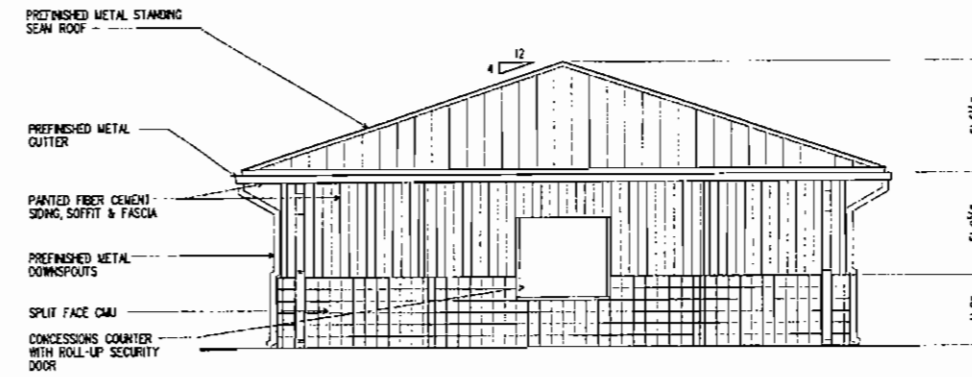


3 ELEVATION
SCALE: 1/4"=1'-0"

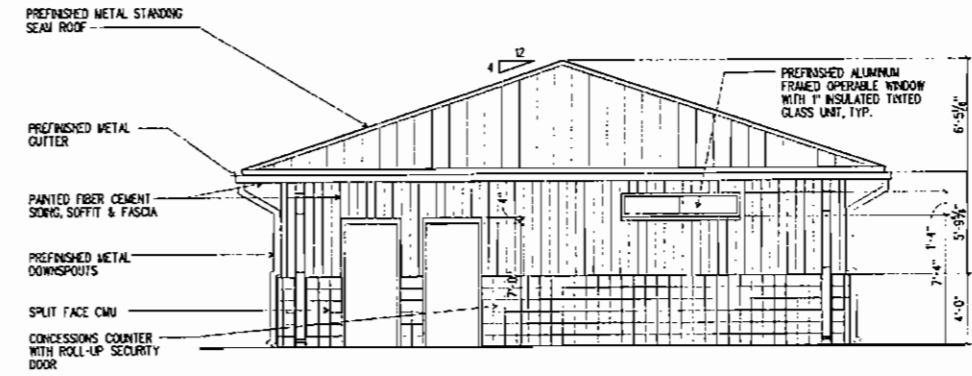

4 ELEVATION
SCALE: 1/4"=1'-0"

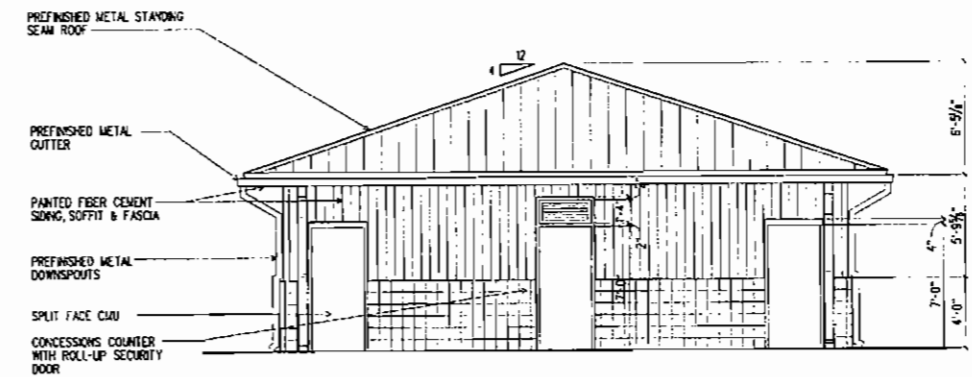

5 ELEVATION
SCALE: 1/4"=1'-0"

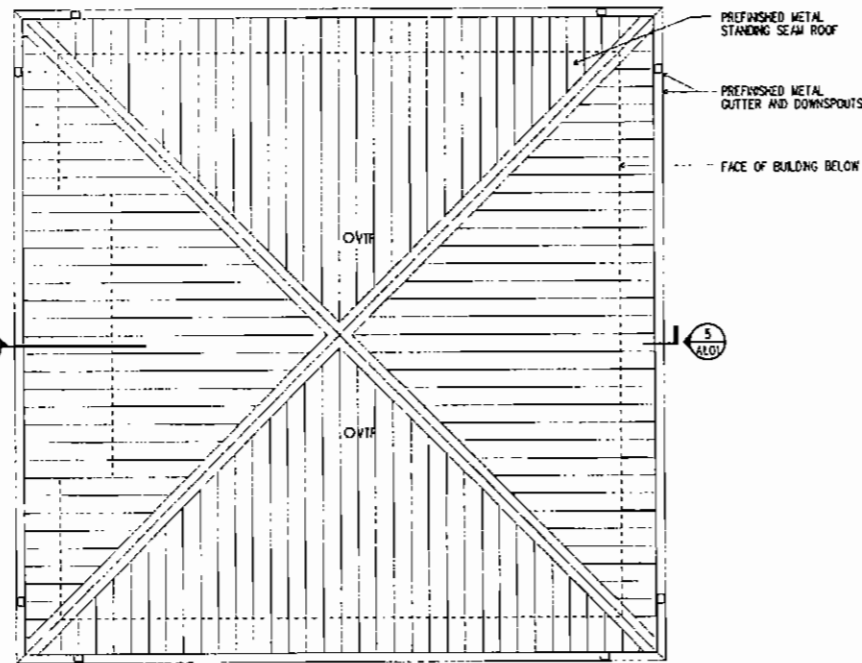

2 ROOF PLAN
SCALE: 1/4"=1'-0"

ROSSER

ROSSER INTERNATIONAL, INC.
224 West Peachtree Street, N.W.
Atlanta, Georgia 30308-0800
Professional Services
Structural Engineering
Civil Engineering
Program Management



BRINKLEY PARK EXPANSION
SMYRNA, GEORGIA
160 LEGION DRIVE SE
SMYRNA, GEORGIA 30080
Construction Documents

PRINTING AND REVISIONS

NO.	DATE	DESCRIPTION

ROSSER PROJECT NUMBER	0001 02-02
DRAWN BY	
CREATED BY	
DATE RELEASED FOR CONSTRUCTION	04/11/01
COPYRIGHT © 2001 Rosser International, Inc.	
CADD SHEET FILE NAME	
PROJECT SHEET FILE NAME	
SHEET TITLE	PLANS AND ELEVATIONS BASE BID
SHEET NUMBER	A1.01
SHEET	OF

TO ORDER PLANS GO TO WWW.LDIREPRO.COM

ROSSER INTERNATIONAL, INC. 224 West Peachtree Street, N.W. Atlanta, Georgia 30308-0800

3-MAY-2007

RELEASED FOR CONSTRUCTION

