

PLANT LEGEND

- SHADE TREES (2" CALIPER):
 OVERCUP OAK
 BLACK GUM
 'URBANITE' ASH
- UNDERSTORY TREES (10-12' HEIGHT):
 'FOREST PANSY' REDBUD
 'VICTORIA WHITE' CAMELLIA - TREE FORM
 SWEETBAY MAGNOLIA
- LARGE EVERGREEN SHRUBS (5-6' HEIGHT):
 'NELLIE R. STEVENS' HOLLY
 ARROW WOOD VIBURNUM
- MEDIUM EVERGREEN SHRUBS (3 GALLON):
 DWARF BURFORD HOLLY
 'ENCHANTRESS' INDIAN HAWTHORN
- SMALL EVERGREEN SHRUBS (1 GALLON):
 CARISSA HOLLY
- LARGE FLOWERING SHRUBS (5 GALLON):
 'MINE-NO-YUKI' CAMELLIA
 'EDWARD GOUCHER' ABELIA
- MEDIUM FLOWERING SHRUBS (3 GALLON):
 'RUBY' LOROPETALUM
 'ANTHONY WATERER' SPIREA
- GROUND COVER (1 & 3 GALLON):
 PARSONS' JUNIPER
 'ADIAGO' MISCANTHUS
 'BIG BLUE' LIRIOPE

* DENOTES PLANTING REQUIRED TO MEET CITY OF MONTGOMERY LANDSCAPING REQUIREMENTS.

PERIMETER TREE CREDIT

1 CANOPY TREE = 1 SPACE
 TOTAL PERIMETER TREES = 25 TREES
 PARKING CREDIT = 25 SPACES

INTERIOR LANDSCAPE CREDIT


1 LANDSCAPE ISLAND = 2 SPACES
 TOTAL INTERIOR LANDSCAPE ISLANDS = 4
 PARKING CREDIT = 8 SPACES

TOTAL PARKING CREDIT = 33 SPACES

VICINITY MAP
 NOT TO SCALE



ROSS
 LAND DESIGN
 2405 First Avenue South, Suite 200
 Birmingham, AL 35203
 phone: 205.328.4160
 fax: 205.328.4164

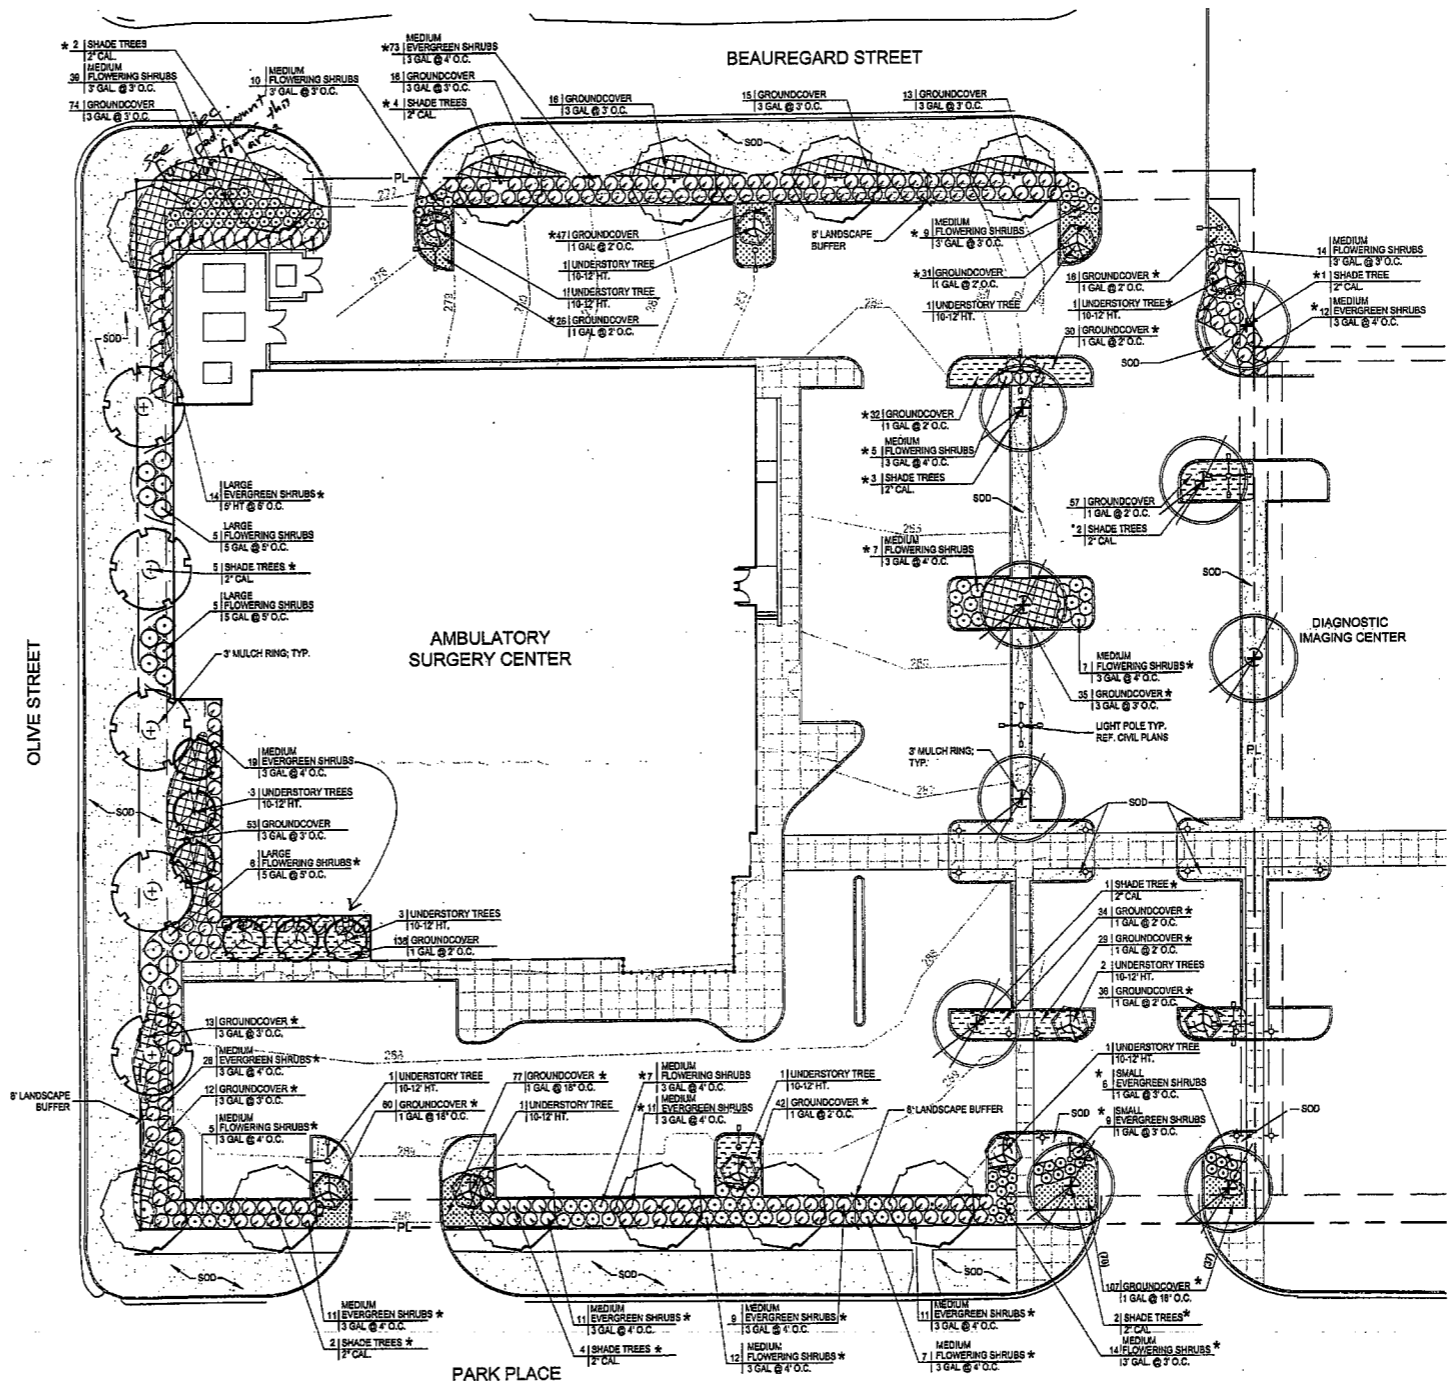

AMBULATORY SURGERY CENTER LANDSCAPE PLAN

SCALE: 1" = 20'-0"

PRELIMINARY
 NOT FOR
 CONSTRUCTION

BIRCHFIELD
FENNEL &
ASSOCIATES
 2805 Creasford Avenue, Suite 203
 Birmingham, AL 35209
 Phone: 205.976.1916
 Fax: 205.976.3228
 www.bfa.net

PROJECT
AMBULATORY
SURGERY
CENTER AND
OUTPATIENT
DIAGNOSTIC
IMAGING
CENTER

Revision	Date

Date: 07.12.07
 Drawing Title:
 Drawn by: DW/ML
 Checked by: LY
 BPA Project No.: 55-06
 CAD File No.: 1
 Sheet: 4 of 94
 Drawing No.: L2.0