



3 New Duct Penetration - Section
SCALE 1/8" = 1'-0"

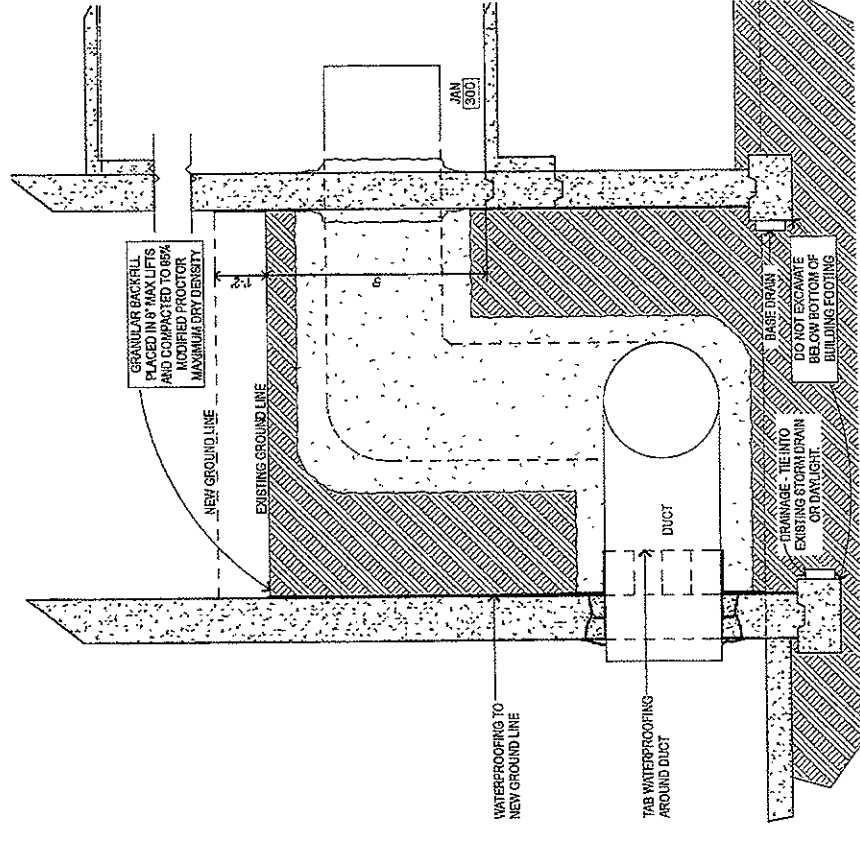

5 New Duct Penetration - Section
SCALE 1/8" = 1'-0"

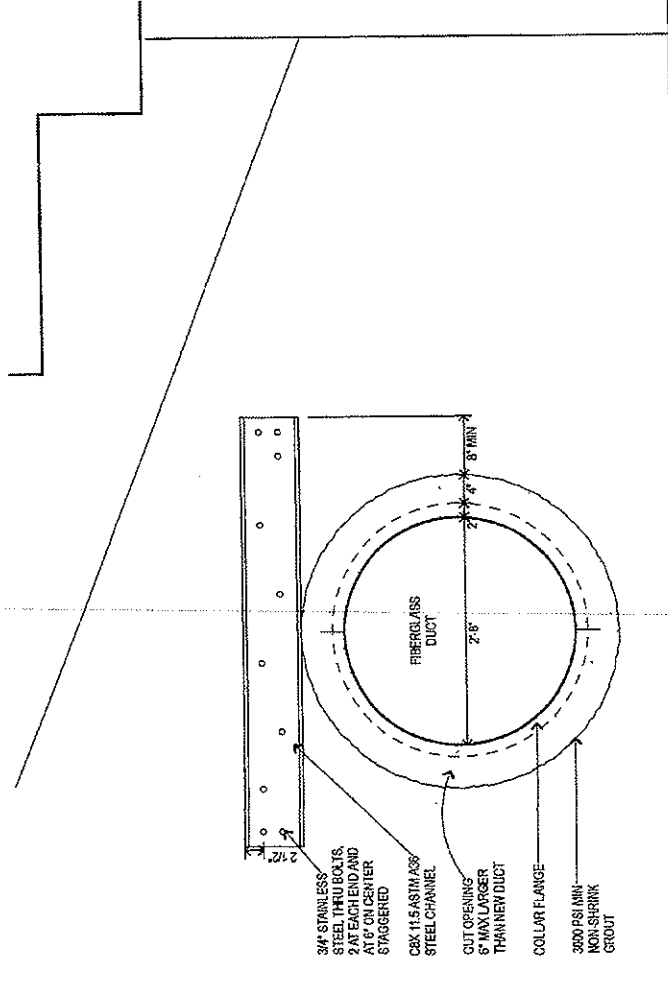

12 New Duct Penetration - Elevation
SCALE 1/8" = 1'-0"

NODUS LLC
643 11th Street NW
Atlanta Georgia 30318
Tel: 404 593 2110
Fax: 404 593 2110
www.nodusllc.com



WSE
WALLACE
STRUCTURAL
ENGINEERS
120 CEDAR STREET
ATHENS, GA 30602
TEL: 706 548 7777
FAX: 706 548 7778
WWW.WSE-LLC.COM

University of Georgia
Bioscience 404 E Auditorium Renovation
120 Cedar Street
Athens, GA - 30602
Physical Plant Division
University of Georgia

BID DOCUMENTS	
03-19-07	BID DOCUMENTS
03-05-07	PPD REVIEW
MODEL FILE	
DRAWN BY: NW	
CHECKED BY: CR	
COPYRIGHT	
© 2007 NODUS LLC	
SHEET TITLE	

DETAILS

S-1.1

SHEET 10 OF 10