


CONTRACTOR'S NOTES

1. WRITTEN DIMENSIONS HOLD PREFERENCE OVER SCALED DIMENSIONS. DO NOT SCALE DRAWINGS. THE GENERAL CONTRACTOR MUST VISIT JOB SITE TO VERIFY ALL EXISTING CONDITIONS AND DIMENSIONS BEFORE SUBMITTING BIDS. REPORT ANY DISCREPANCIES OF ANY CONDITIONS WHICH MAY INTERFERE WITH THE PROPER EXECUTION, TO THE TENANT'S REPRESENTATIVE. REPORT DISCREPANCIES DURING THE BIDDING PROCESS AND BEFORE THE START OF CONSTRUCTION. CHANGE ORDERS WILL NOT BE APPROVED FOR ISSUES ARISING FROM FIELD CONDITIONS OR CONFLICTS BETWEEN PLANS AND EXISTING CONDITIONS.

DEMOLITION NOTES

1. EXISTING DEMISING WALLS - REMOVE ALL EXISTING FIXTURES ON WALLS - REPAIR OR REPLACE GYPSUM BOARD WITH 5/8" TYPE "X" GYPSUM BOARD.
2. CONTRACTOR TO VERIFY IF ANY EXISTING DOORS TO REMAIN VERIFY CONDITION OF HARDWARE, REPLACE IF NECESSARY. PROVIDE HARDWARE AS SPECIFIED ON DRAWINGS.
3. REMOVE ANY EXISTING FIXTURES AND MATERIALS IN THE SPACE.
4. GENERAL CONTRACTOR TO MAINTAIN THE INTEGRITY OF ALL FIRE - RATED CONSTRUCTION.
5. REMOVE ALL DEMOLITION MATERIALS, INCLUDING RUBBISH AND DEBRIS, PRIOR TO NEW CONSTRUCTION.
6. REMOVE ALL EXISTING FLOOR AND WALL FIXTURES, COORDINATE WITH THE PROJECT MANAGER BEFORE DISCARDING.
7. REMOVE EXISTING FLOORING AND PREP TO ACCEPT NEW FLOORING AS SHOWN IN THE DRAWINGS RE: I/A-4. COORDINATE W/ LANDLORD FOR NEW MALL FLOORING AT THE ENTRY.
8. REMOVE EXISTING PARTITIONS AND DOORS AS SHOWN ON THE DRAWINGS.
9. REMOVE EXISTING 2'-0" x 2'-0" LAY-IN ACOUSTICAL CEILING TILE, CEILING GRID AND EXISTING 2'-0" x 2'-0" FLUORESCENT LIGHTING.
10. REMOVE EXISTING TRACK LIGHTS, TRACKS AND DOWNLIGHTS.
11. REMOVE EXISTING GYP. BD. CEILINGS, SOFFITS AND FURR DOWNS.
12. REMOVE EXISTING ROLL-UP GRILLES, GRILLE POSTS, ETC.
13. REMOVE EXISTING STORE FRONT GLASS AND STORE FRONT GLAZING.

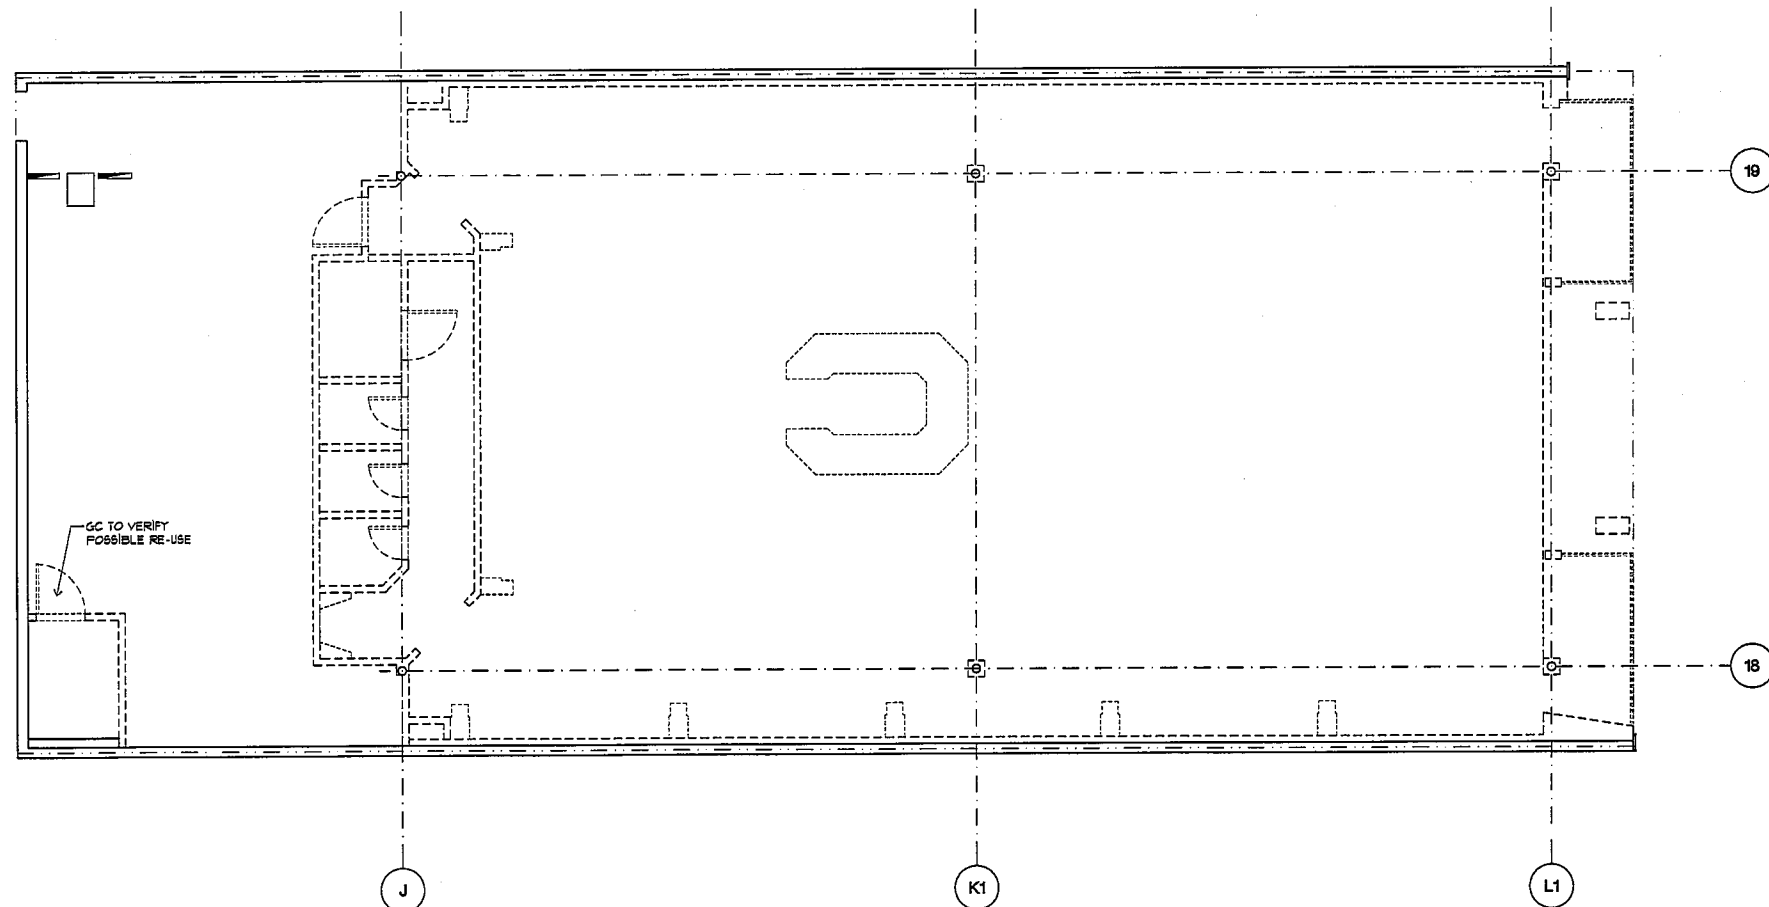

DEMOLITION PLAN

To order plans, go to www.ldirepro.com

REVISIONS:
 CITY REVISION
 ESPRESSO HALL
 2/27/07

wet seal
 UNIVERSITY MALL
 TUSCALOOSA, AL - SPACE A7

ROBERT QUINTANA
 ARCHITECTS
 14900 LANDMARK BLVD.
 SUITE 840
 DALLAS, TX 75244
 (972) 233-2716

RQA

DEMOLITION PLAN

DATE: 02/05/07
 DRAWN BY: MC
 CHECKED BY: BQ
 JOB NO.: 07-104
 SHEET NO.:

D-1