




30 ELEVATION-ENTRY/ PRODUCE/ SEAFOOD
A3.2 SCALE: 1/4" = 1'-0"

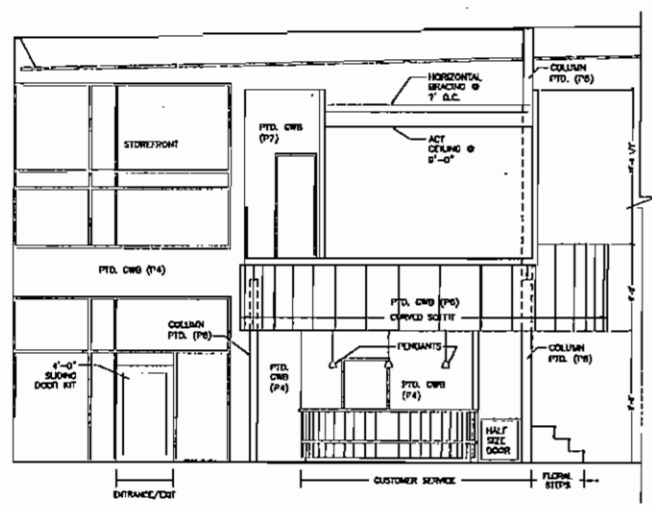


40 ELEVATION-EXIT/ CUSTOMER SERVICE
A3.2 SCALE: 1/4" = 1'-0"

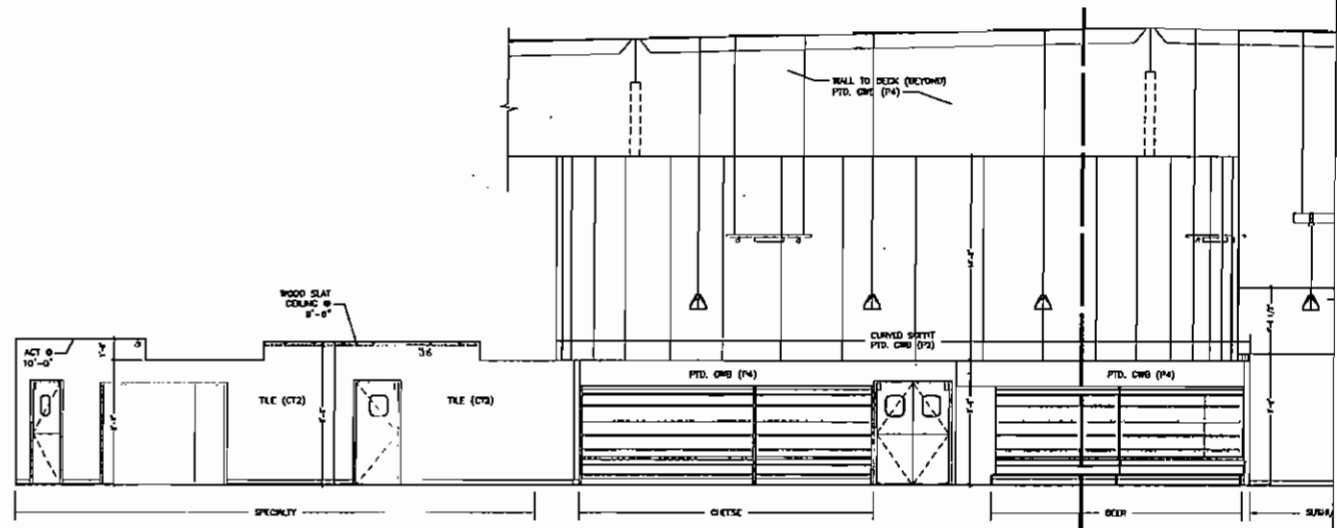

22 ELEVATION-SPECIALTY/ PREPARED FOODS
A3.2 SCALE: 1/4" = 1'-0"

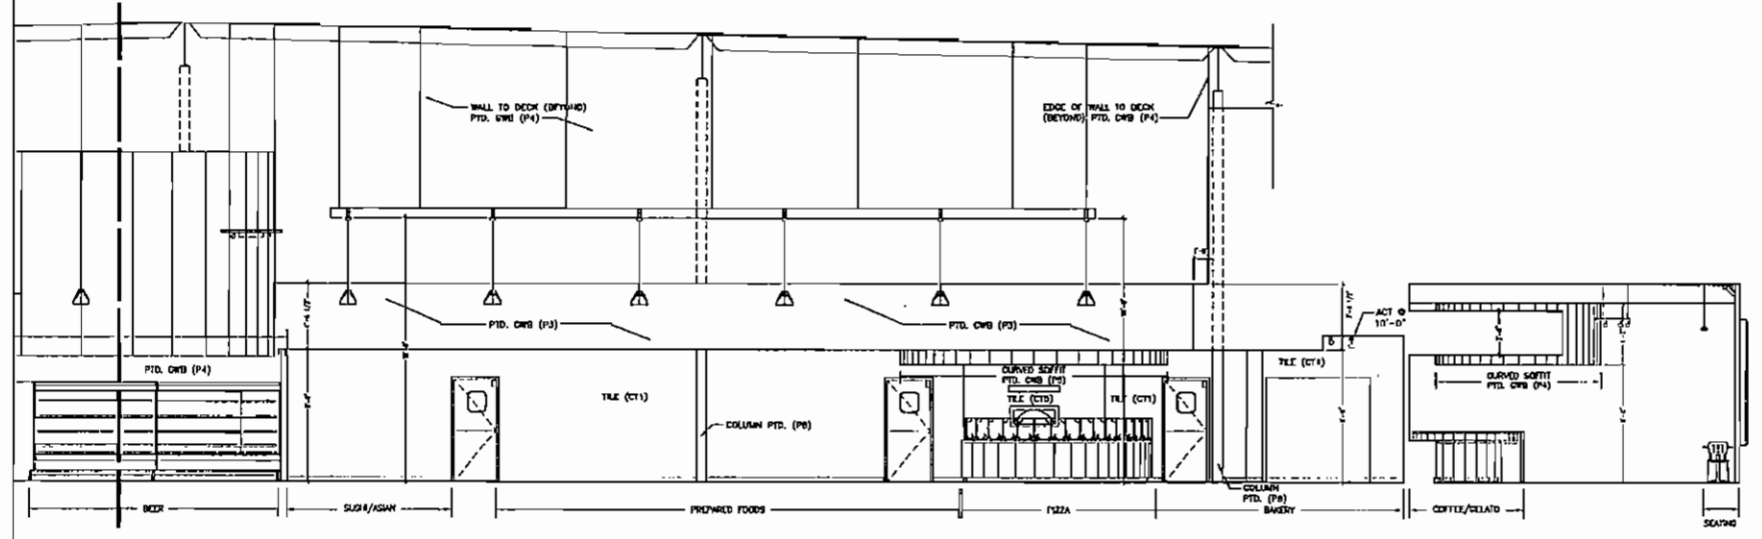

42 ELEVATION-SPECIALTY/ PREPARED FOODS
A3.2 SCALE: 1/4" = 1'-0"

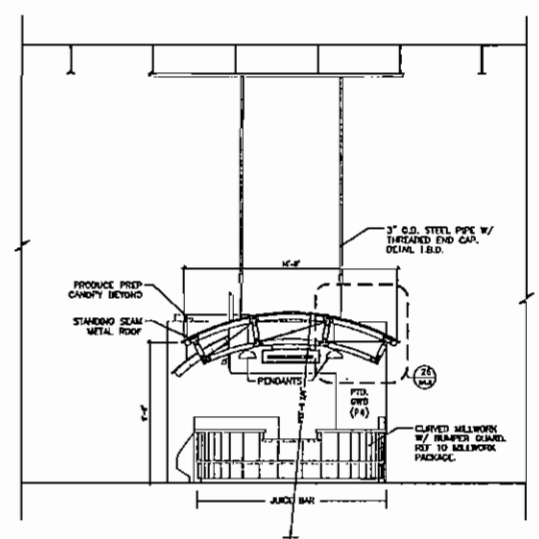




NASHVILLE
TENNESSEE
HILL CENTER




PROJECT NUMBER
20050458
SHEET TITLE

INTERIOR
ELEVATIONS


SHEET NUMBER
A3.2

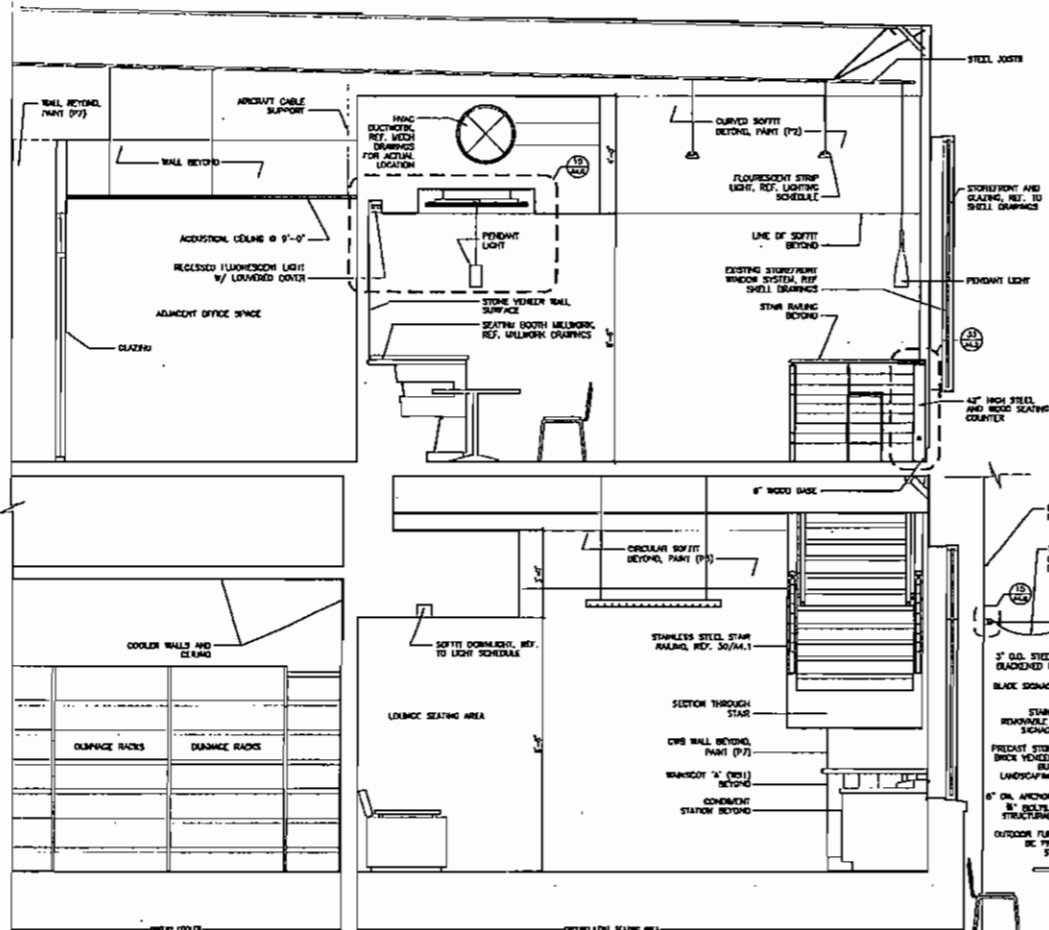


39 SECTION-SEATING/OUTDOOR DINING
A4.0 SCALE: 1/2" = 1'-0"

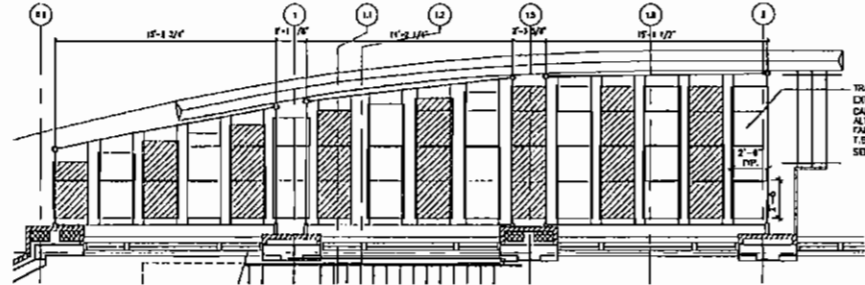


40 OUTDOOR FABRIC CANOPY-PLAN
A4.0 SCALE: 1/4" = 1'-0"

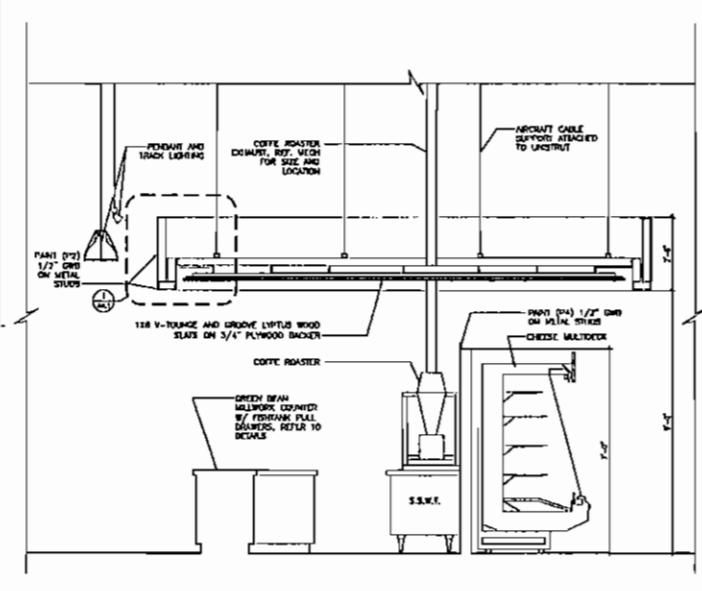


42 SECTION-COFFEE ROASTER
A4.0 SCALE: 1/2" = 1'-0"

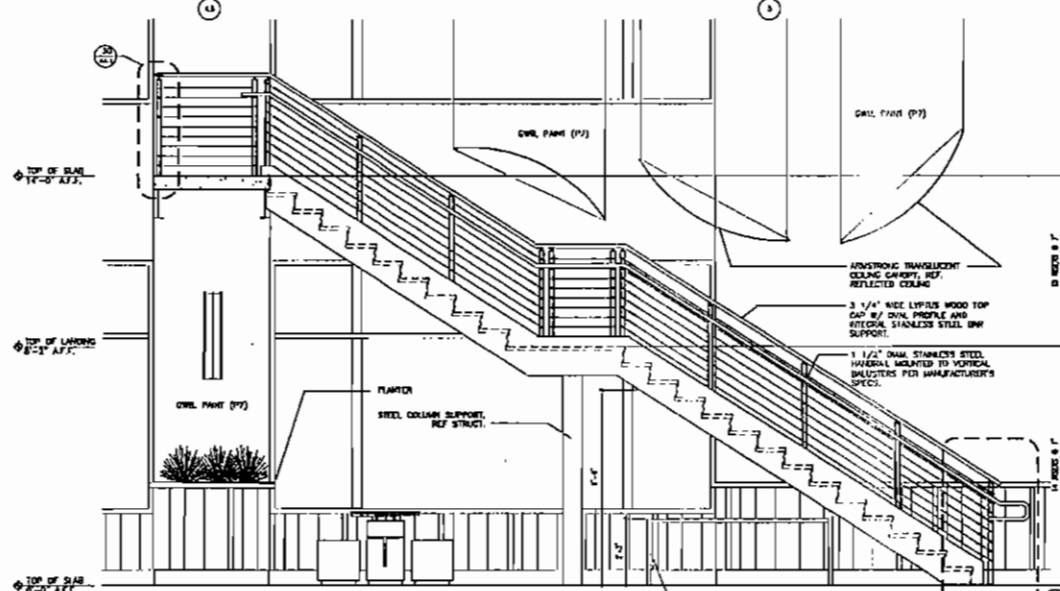


30 SECTION-STAIR
A4.0 SCALE: 1/2" = 1'-0"

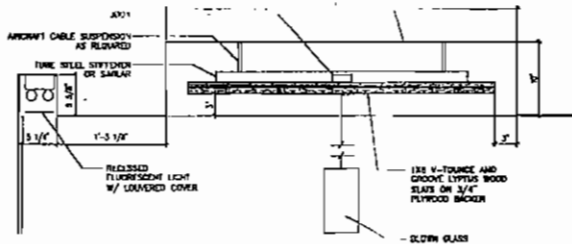

19 CANOPY DETAIL-MEZZ. SEATING
A4.0 SCALE: 1 1/2" = 1'-0"

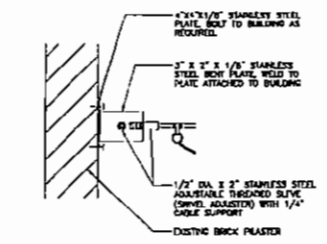


ELEVATION

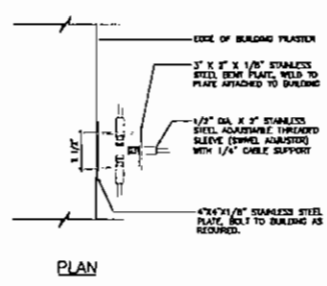


PLAN

15 DETAIL-BOOTH CANOPY
A4.0 SCALE: 3" = 1'-0"

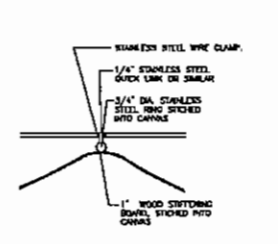


7 DETAIL-BOOTH CANOPY
A4.0 SCALE: 3" = 1'-0"

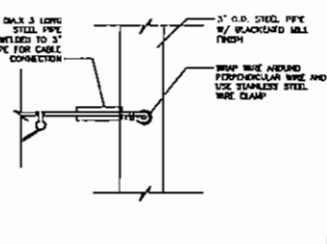


1 DETAIL-BOOTH CANOPY
A4.0 SCALE: 3" = 1'-0"

8 CANOPY DETAIL-PRODUCE PREP
A4.0 SCALE: 3" = 1'-0"

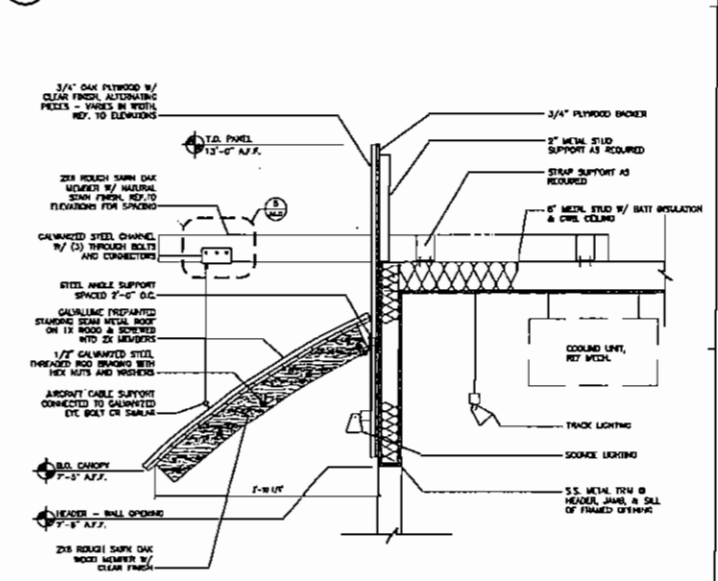


10 SECTION DETAIL-PRODUCE PREP
A4.0 SCALE: 1" = 1'-0"

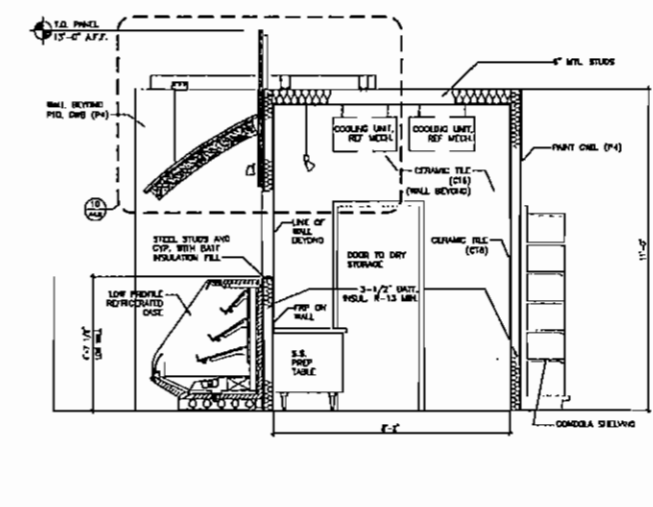


11 SECTION-PRODUCE PREP
A4.0 SCALE: 1/2" = 1'-0"


ARCHITECT: A4.0
 PROJECT NAME: NASHVILLE TENNESSEE HILL CENTER
 WHOLE FOODS MARKET
 SHEET NUMBER: A4.0
 TO ORDER PLAN: WWW.LDIREPRO.COM

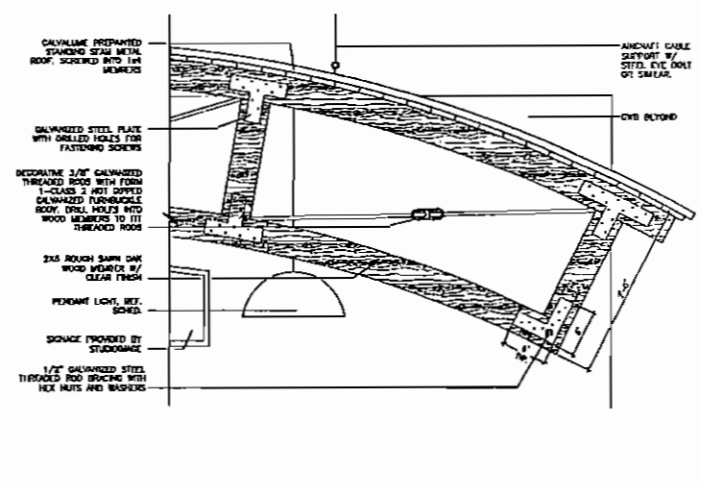

28 SECTION-JUICE BAR
 A4.2 SCALE: 1/2" = 1'-0"

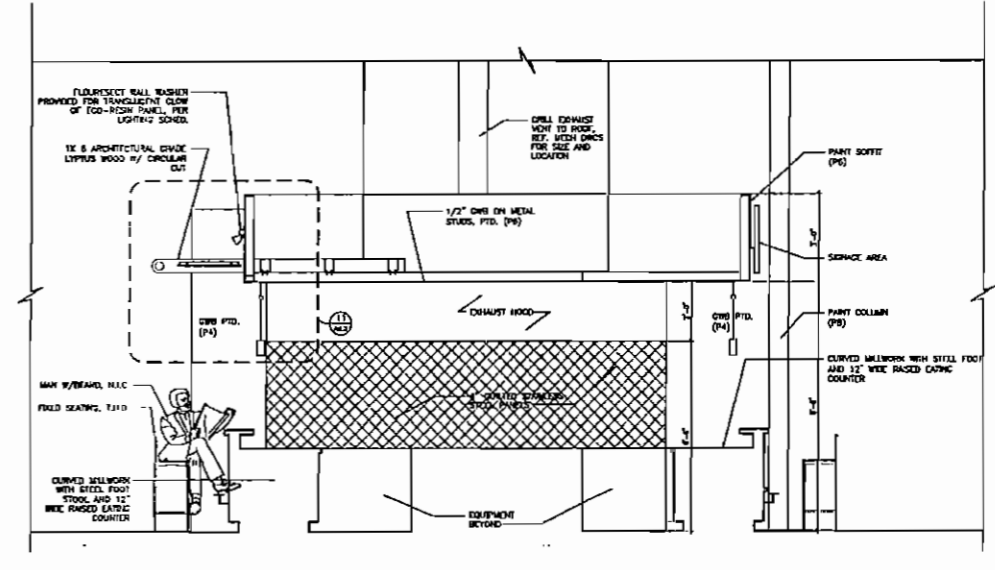


14 SECTION-SEAFOOD ISLAND
 A4.2 SCALE: 1/2" = 1'-0"

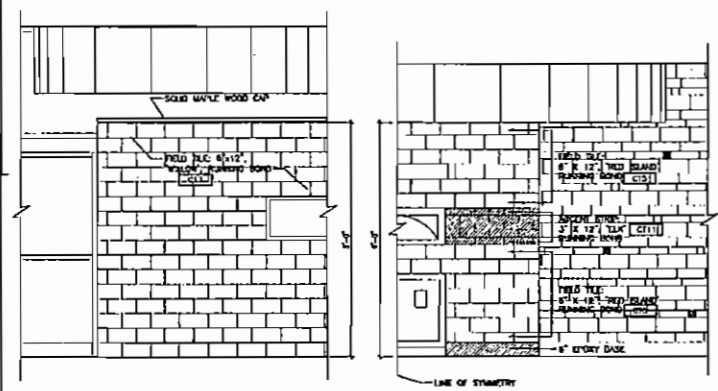


40 TILE PATTERN-FLORAL AREA
 A4.2 SCALE: 1/2" = 1'-0"


34 TILE PATTERN-PIZZA WALL
 A4.2 SCALE: 1/2" = 1'-0"

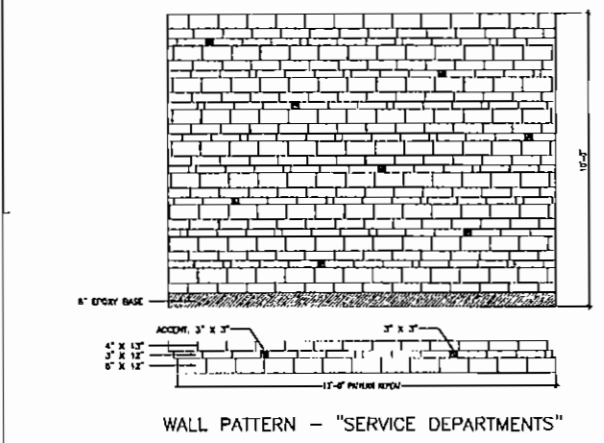


42 TILE PATTERN-SERVICE AREAS
 A4.2 SCALE: 1/2" = 1'-0"

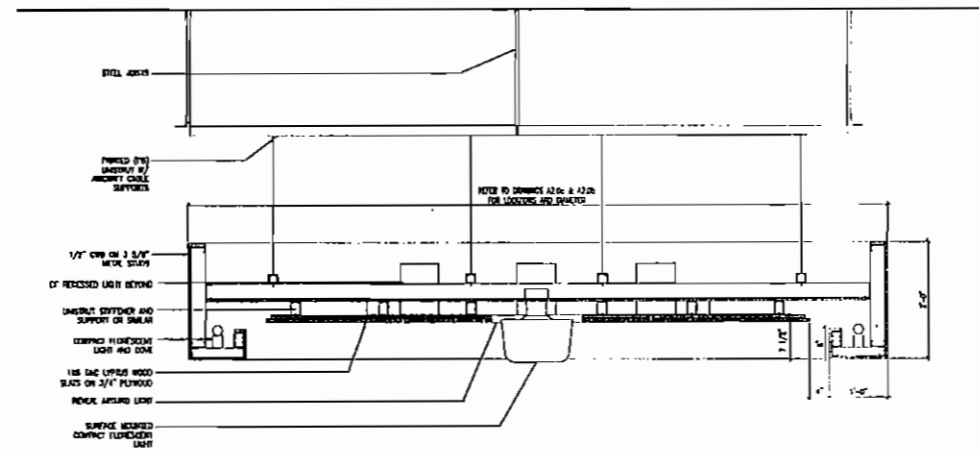


20 CEILING @ MEZZANINE
 A4.2 SCALE: 1" = 1'-0"

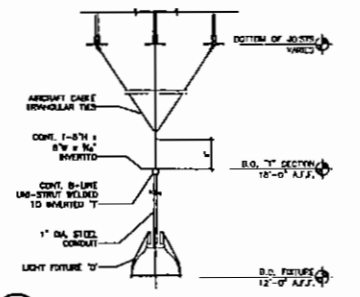


24 PENDANT SUPPORT-PREP FOODS
 A4.2 SCALE: 3/4" = 1'-0"

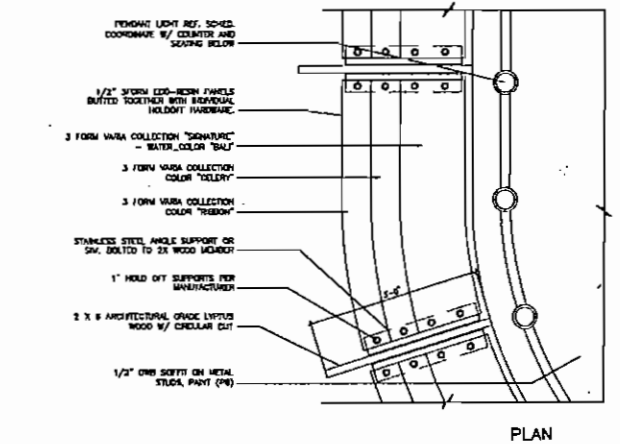

11 DETAIL & PLAN-SEAFOOD ISLAND
 A4.2 SCALE: 1" = 1'-0"

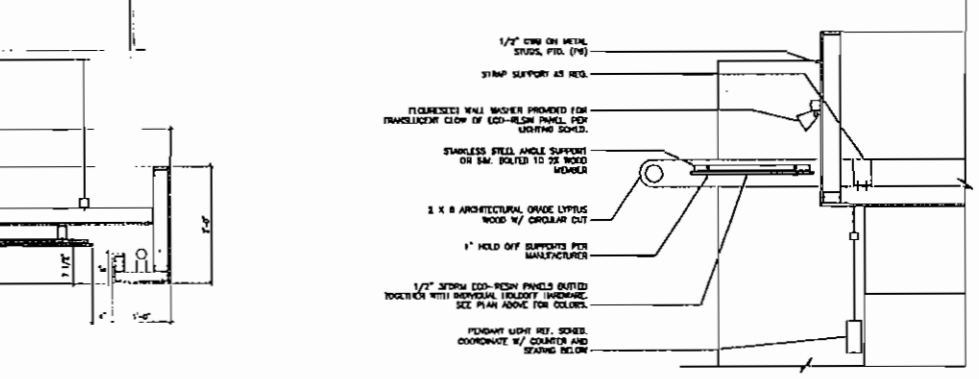

SECTION

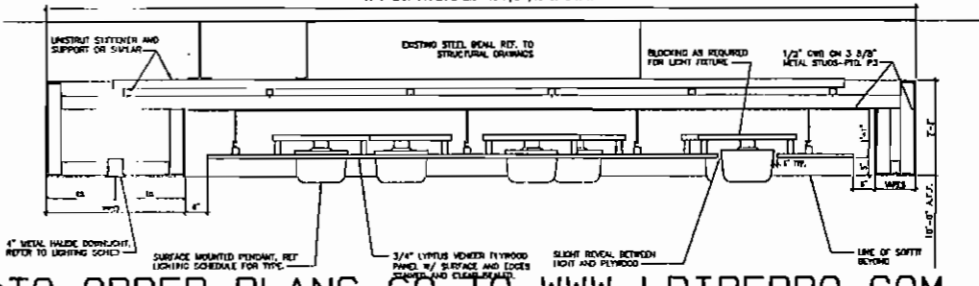

18 SECTION-COUNTER SEATING
 A4.2 SCALE: 3/4" = 1'-0"

CONTRACT NO. 20050458

NO. DRAWING 28, 14, 40, 34, 20, 24, 11, 18

DATE 05/15/05

PROJECT NAME

PROFESSIONAL SEAL

PROFESSIONAL IN CHARGE
 LINDSEY BONDEN
 PROJECT MANAGER
 ALAN MITCHELL
 QUALITY ENGINEER
 WENDY DRY
 DESIGNED BY
 JONATHAN HOFFMAN/AJCA JONES

NASHVILLE
 TENNESSEE
 HILL CENTER



PROJECT NUMBER
 20050458

SECTIONS AND DETAILS


PROJECT NUMBER
 20050458

A4.2

TO ORDER PLANS GO TO WWW.LDIREPRO.COM

ROOM FINISH SCHEDULE REMARKS:

1. FINISH VINYL BASE AS EXPOSED ONT. DO WALLS NOT COVERED WITH TILE OR MANGOOT
2. SEE TILE PATTERN (SLY. 18/A1.1)
3. SEE TILE PATTERN (SLY. 22/A1.1)
4. FINISH FULL HT. FIN TO UNDERSIDE OF CEILING
5. SEE TILE PATTERN (SLY. 42/A4.3)
6. SEE DTL. 19/A5.0 FOR EPOXY COVE BASE.
7. PAINT COLUMNS IN SALES AREA [P8]
8. SET INTERIOR ELEVATIONS SHEETS ALSO ALSO FOR WALL FINISHES.
9. SET FLOOR FINISH PLAN SHEET A1.3 FOR FLOOR FINISHES.
10. SEE WALL FINISH PLAN SHEET A1.4 FOR WALL FINISHES.
12. FINISH BLOCCING AT 5'-0", 6'-0", & 7'-0" AFF. ON ALL WALLS

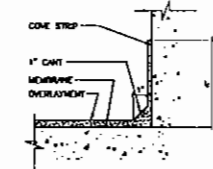


19 EPOXY COVE BASE
AS.O SCALE 3" = 1'-0"


ROOM FINISH SCHEDULE



FINISH LEGEND

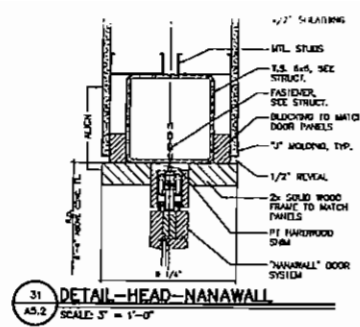


31 DETAIL - HEAD - NANAWALL
AS.2 SCALE: 3\"/>

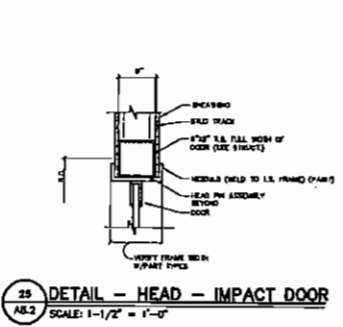


AS.2 SCALE: 1-1/2\"/>

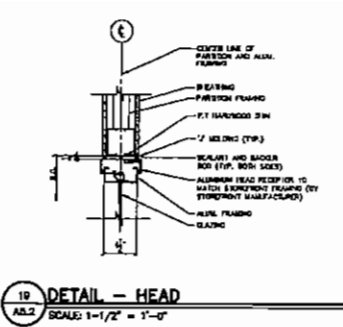


19 DETAIL - HEAD
AS.2 SCALE: 1-1/2\"/>

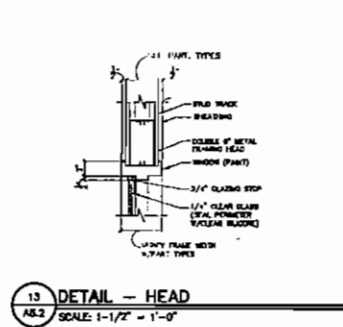


13 DETAIL - HEAD
AS.2 SCALE: 1-1/2\"/>

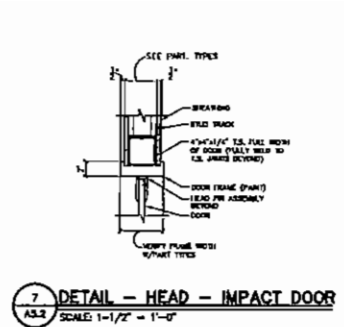


7 DETAIL - HEAD - IMPACT DOOR
AS.2 SCALE: 1-1/2\"/>

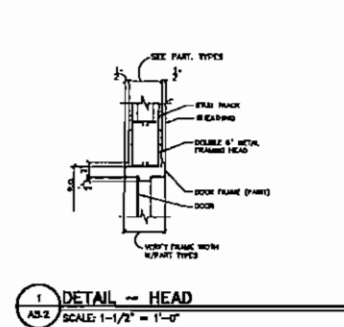


1 DETAIL - HEAD
AS.2 SCALE: 1-1/2\"/>

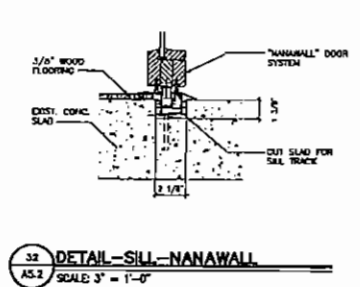


32 DETAIL - SILL - NANAWALL
AS.2 SCALE: 3\"/>

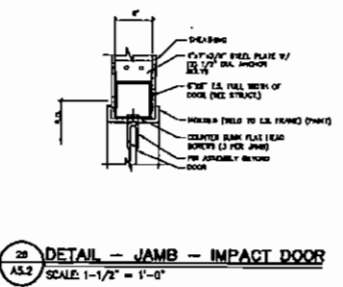


29 DETAIL - JAMB - IMPACT DOOR
AS.2 SCALE: 1-1/2\"/>

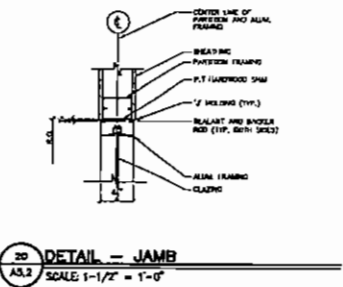


20 DETAIL - JAMB
AS.2 SCALE: 1-1/2\"/>

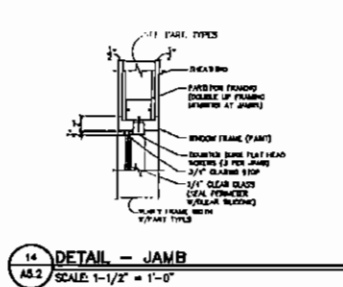


14 DETAIL - JAMB
AS.2 SCALE: 1-1/2\"/>

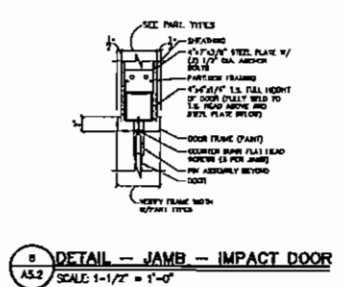


8 DETAIL - JAMB - IMPACT DOOR
AS.2 SCALE: 1-1/2\"/>

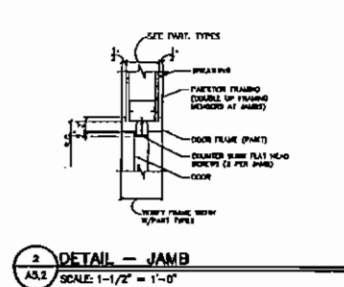


2 DETAIL - JAMB
AS.2 SCALE: 1-1/2\"/>

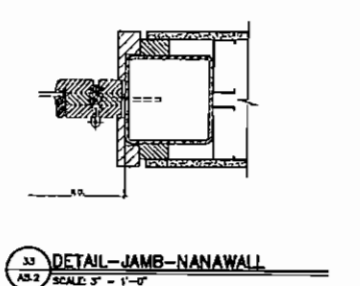


33 DETAIL - JAMB - NANAWALL
AS.2 SCALE: 3\"/>

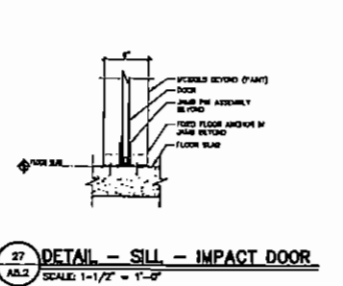


27 DETAIL - SILL - IMPACT DOOR
AS.2 SCALE: 1-1/2\"/>

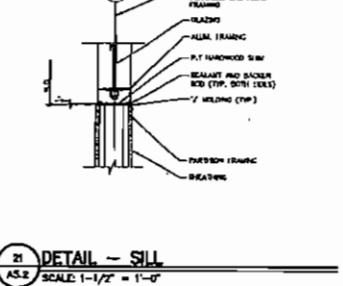


21 DETAIL - SILL
AS.2 SCALE: 1-1/2\"/>

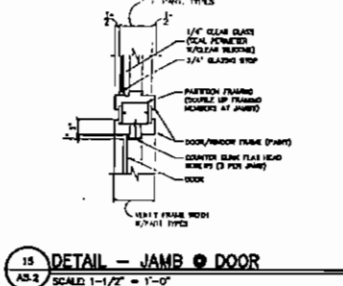


15 DETAIL - JAMB - DOOR
AS.2 SCALE: 1-1/2\"/>

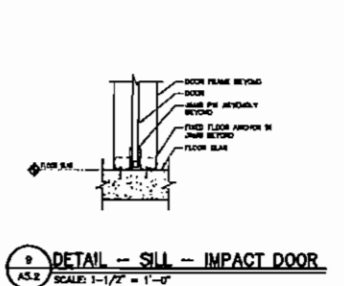


9 DETAIL - SILL - IMPACT DOOR
AS.2 SCALE: 1-1/2\"/>

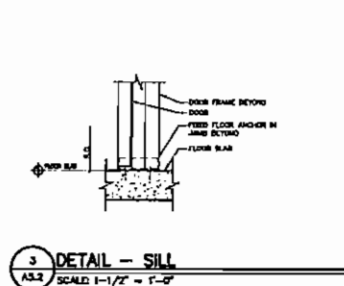


3 DETAIL - SILL
AS.2 SCALE: 1-1/2\"/>

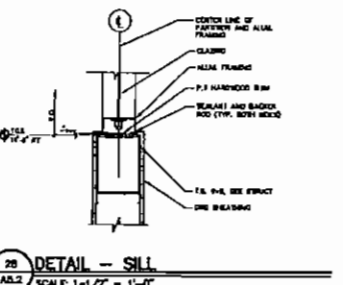


28 DETAIL - SILL
AS.2 SCALE: 1-1/2\"/>

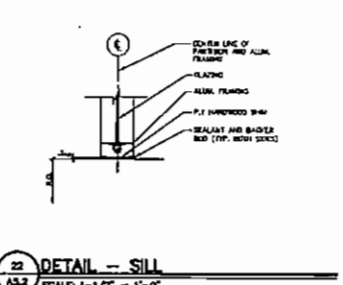


22 DETAIL - SILL
AS.2 SCALE: 1-1/2\"/>

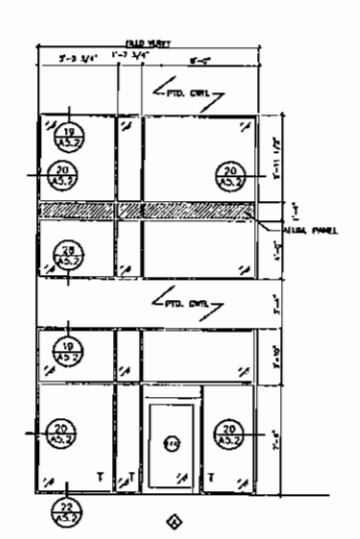


36 WINDOW AND STOREFRONT DETAILS
AS.2 SCALE: 1/4\"/>

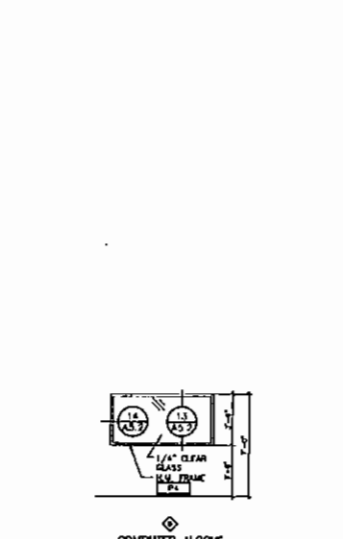


30 COMPUTER ALCOVE
AS.2 SCALE: 1/4\"/>

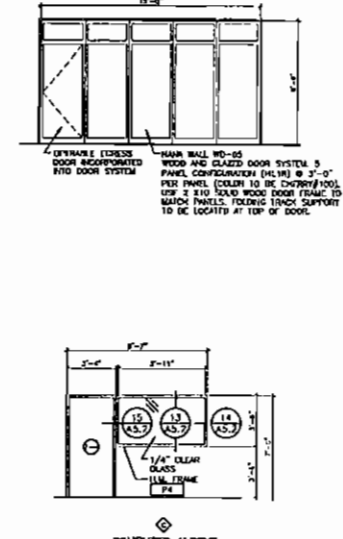


31 COMPUTER ALCOVE
AS.2 SCALE: 1/4\"/>

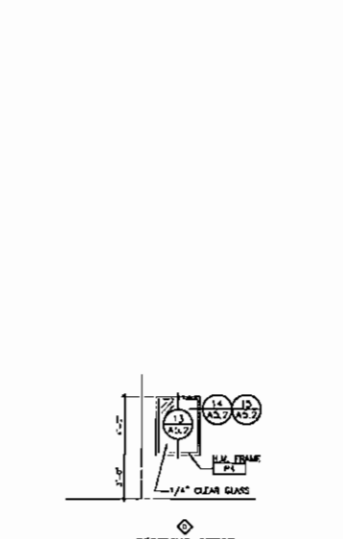

32 RECEIVING OFFICE
AS.2 SCALE: 1/4\"/>

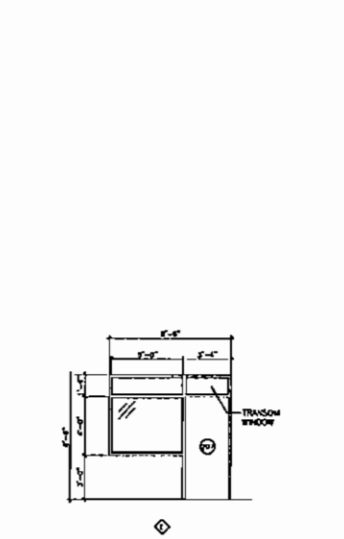

33 ASTL/STL OFFICE
AS.2 SCALE: 1/4\"/>

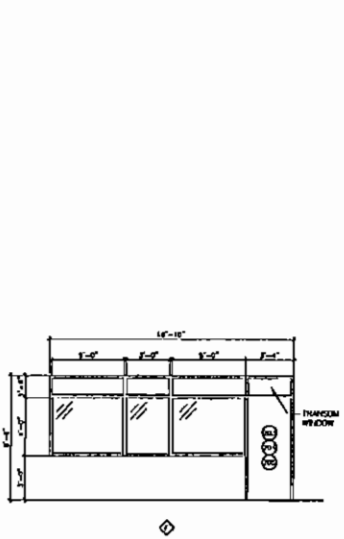

34 SIGN MAKER/MARKETING, CONF. ROOM, TLS OFFICE
AS.2 SCALE: 1/4\"/>

NOTE: SEE SHEET AS.0 FOR FINISH LEGEND

TO ORDER PLANS GO TO WWW.LDIREPRO.COM

PROFESSIONAL SEAL

PROFESSIONAL OF ENGINEER
KYLE S. HOPKIN
REGISTERED ARCHITECT
ALAN WELLS
QUALITY ENGINEER
SABIRI QURESHI
DESIGNED BY
JERRY ANDERSON/ALAN JONES

PROJECT NAME

NASHVILLE
TENNESSEE
HILL CENTER

WHOLE
FOODS
MARKET

PROJECT NUMBER
20050458
SHEET TITLE

DOOR/WINDOW
DETAILS

SHEET NUMBER
AS.2

